


P:\GBCMA\Hand\TTSol\AI\Projects\5150173-Playhatch_Road\CON\459\12 CAD_BIM\01 WIP\DR - Drawing Files\S-5150173-FEA-000-011.dwg

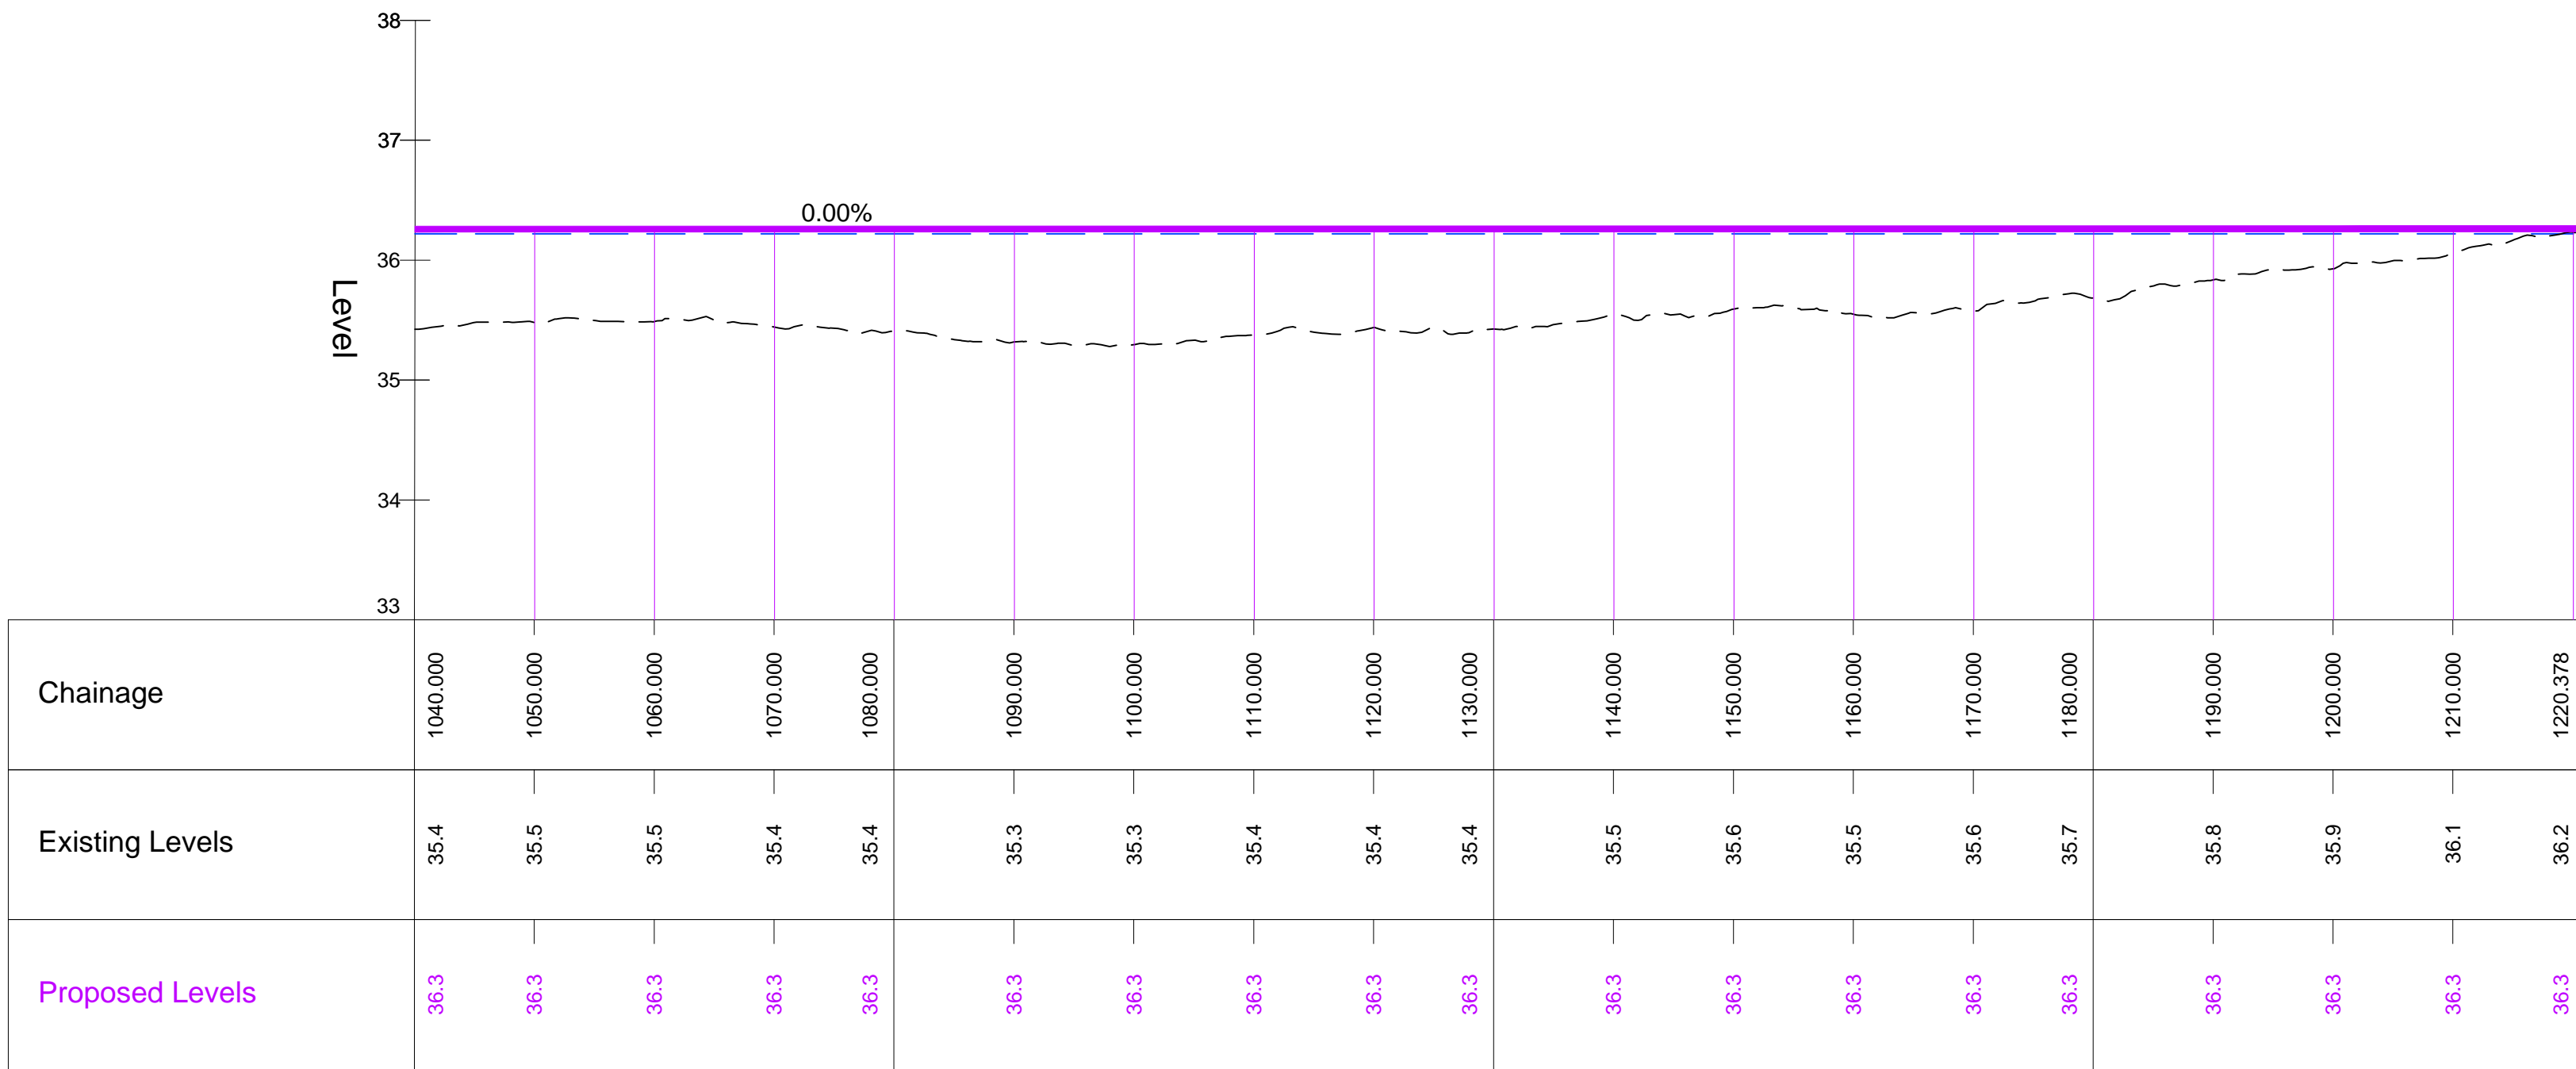

LONG SECTION - CHAINAGE 1040-1220
SCALE - HORIZONTAL 1:500 / VERTICAL 1:50



Drawing No.

S-5150173-FEA-000-011

Revision

0

KEY PLAN

KEY

EXISTING ROAD

PROPOSED ROAD

ESTIMATED MAXIMUM WATER LEVEL FOR 1 TO 20 YEARS RETURN PERIOD

EXISTING BRIDGE ABUTMENT

SAFETY, HEALTH AND ENVIRONMENTAL INFORMATION

IN ADDITION TO THE HAZARDS/RISKS NORMALLY ASSOCIATED WITH THE TYPES OF WORK DETAILED ON THIS DRAWING, NOTE THE FOLLOWING SIGNIFICANT RESIDUAL RISKS

CONSTRUCTION

WORKS IN CLOSE PROXIMITY OF O/H CABLES & O/H CONVEYOR BELT

MAINTENANCE/CLEANING

NONE IDENTIFIED AT THIS STAGE

USE

NONE IDENTIFIED AT THIS STAGE

DECOMMISSIONING/DEMOLITION

NONE IDENTIFIED AT THIS STAGE

Reproduced from the Ordnance Survey mapping with the permission of the Controller of Her Majesty's Stationery Office © Crown Copyright. Unauthorised reproduction infringes Crown Copyright, and may lead to prosecution or civil proceedings. Oxfordshire County Council Licence No 100023343

Rev.

Date

Purpose of revision

Drawn

Checked

Approved

0

25/08/16

FOR INFORMATION

SEE

TITLE

BLOCK

Mark Kemp

Deputy Director - Commercial Environment and Economy

Oxfordshire County Council

Speedwell House

Speedwell Street

Oxford

OX1 1NE

Tel: (01865) 815700

Fax: (01865) 241577

Project title

PLAYHATCH ROAD
PHASE 2

Drawing title

BOX CULVERT LAYOUT AND
LONGITUDINAL SECTIONS
SHEET 5 OF 5

Drawing Status

FOR INFORMATION

Scale @ A1

1:500

Drawn by

AE

Checked by

SMC

Approved by

PRM

Date drawn

25/08/16

Date checked

25/08/16

Date approved

25/08/16

Oxfordshire Project No & File Ref

5150173

Drawing No.

S-5150173-FEA-000-011

Revision

0