




P:\GBC\MAH\Hand\TTSol\MP\Projects\5150173-Playhatch Road-CONN\4509\12 CAD_BIM\01 WIP\DR - Drawing Files\S-5150173-FEA-000-006.dwg

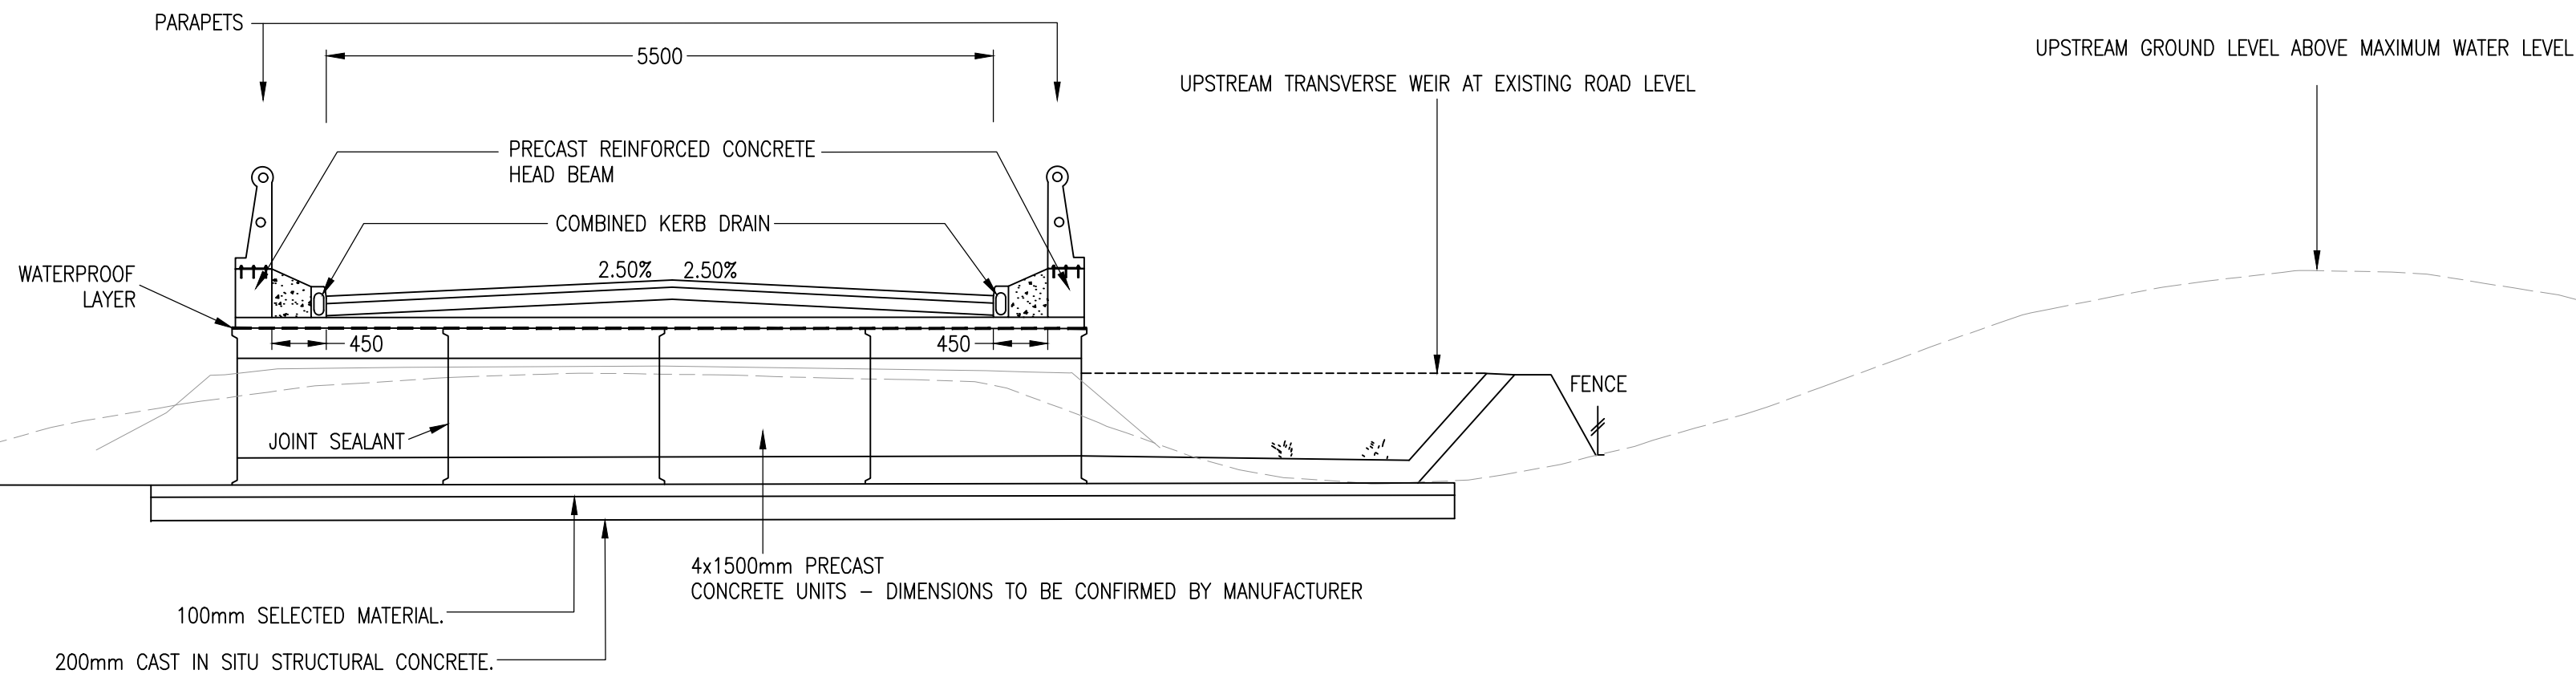


SECTION THROUGH CULVERT AT LOW POINTS

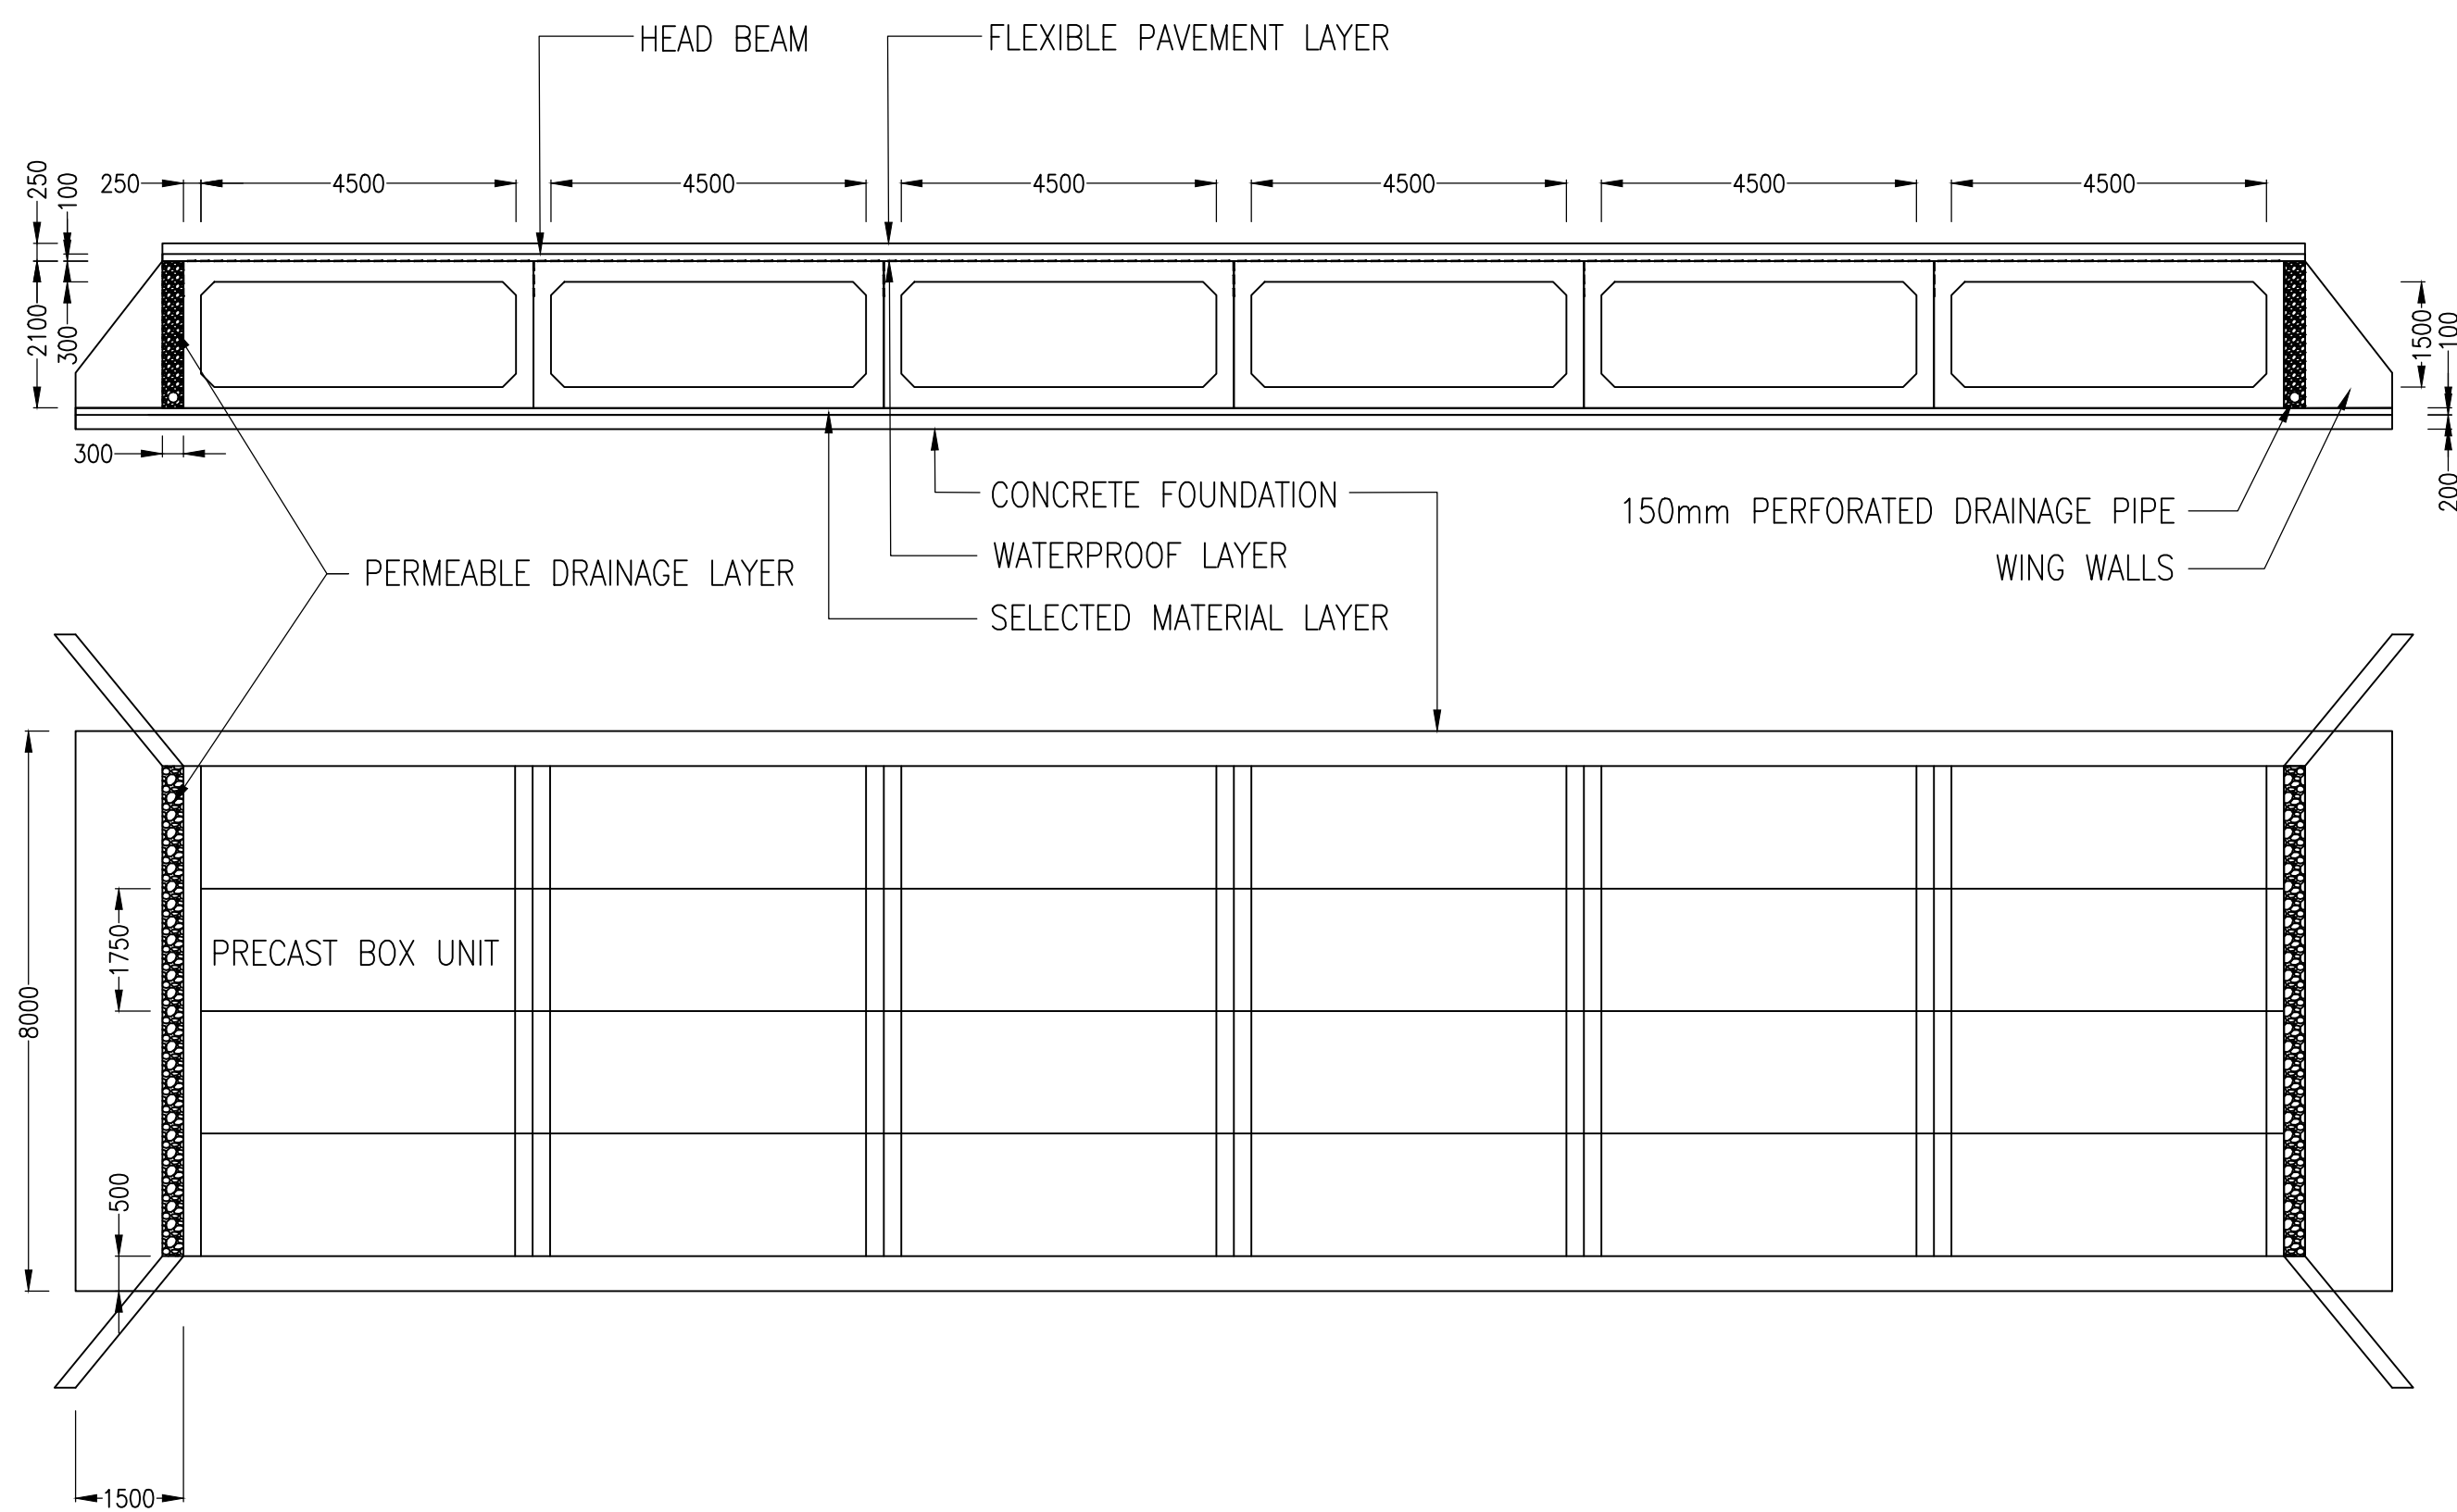


TYPICAL GROUPING OF PROPOSED BOX CULVERTS

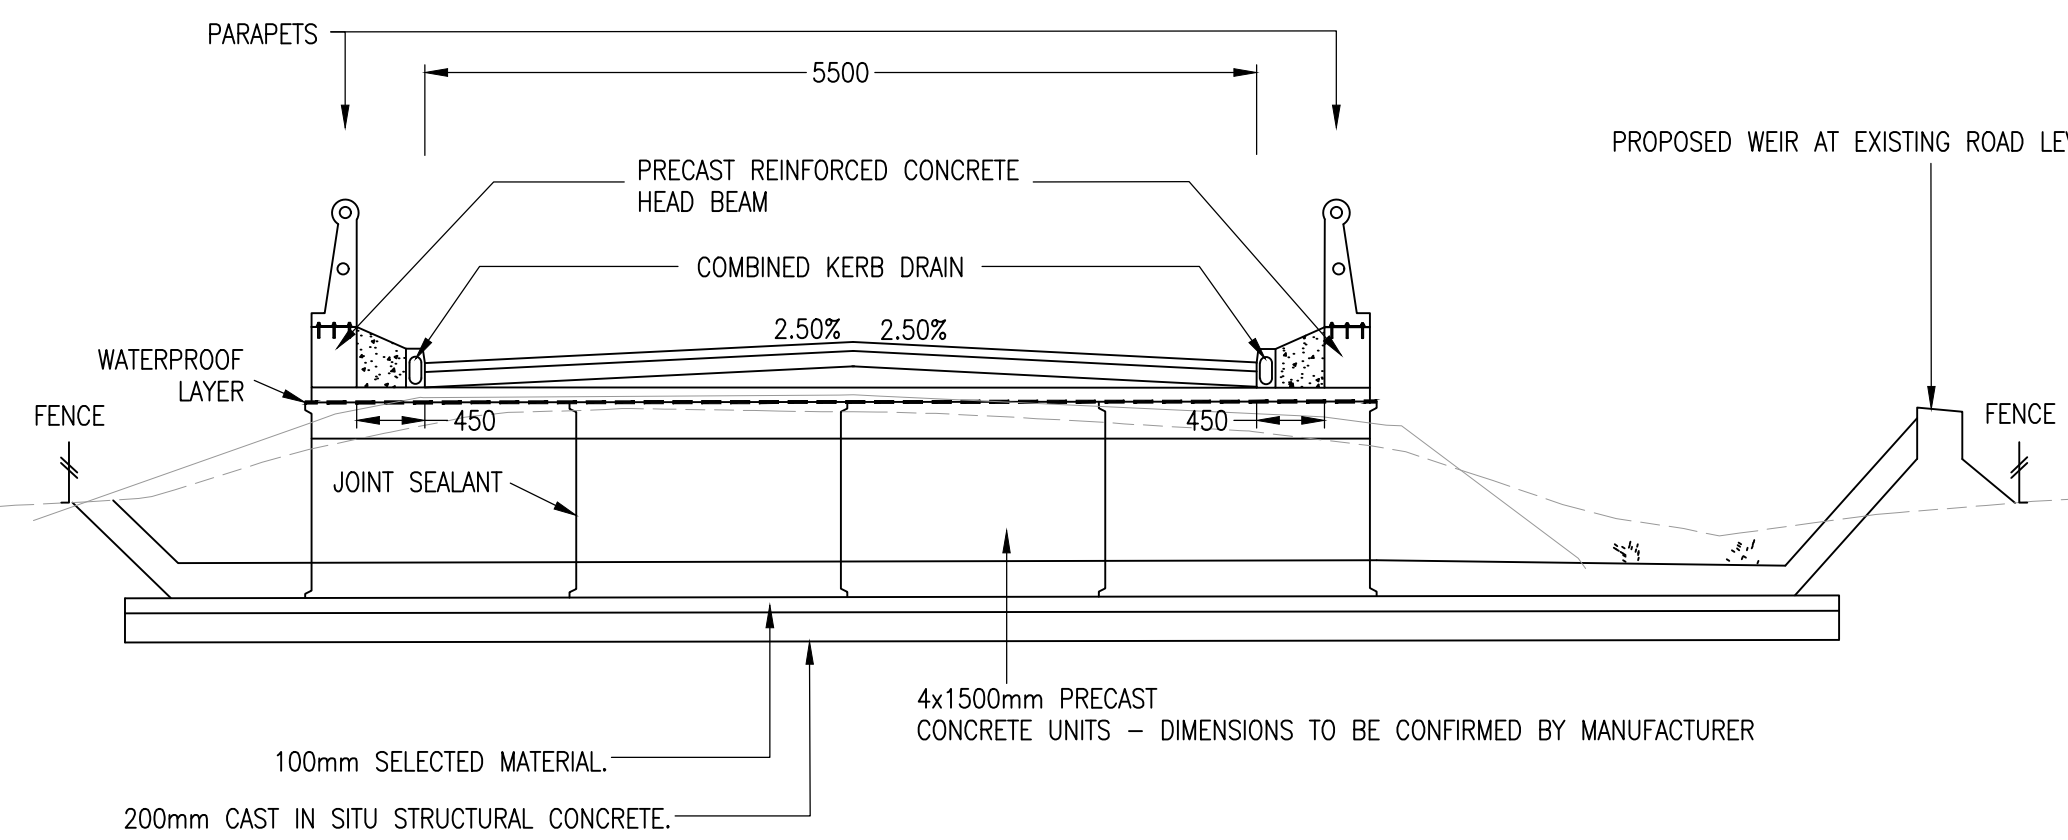

SECTION THROUGH CULVERTS

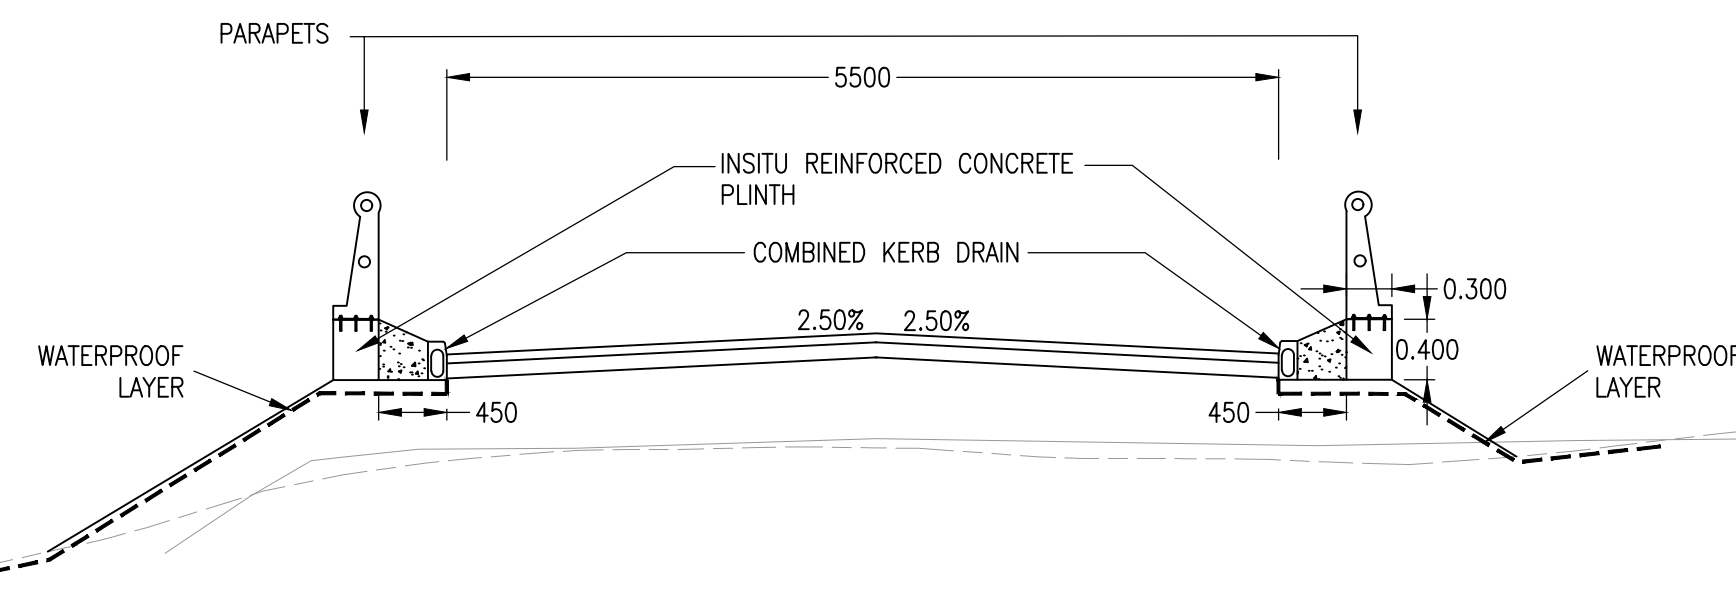

SECTION ON STANDARD EMBANKMENT

Drawing No.		S-5150173-FEA-000-006		Revision		2					
<div>KEY</div> <div><div></div>EXISTING ROAD FROM TOPOGRAPHICAL SURVEY</div> <div><div></div>EXISTING GROUND FROM DTM</div>											
<div>WORKS IN CLOSE PROXIMITY OF O/H CABLES & O/H CONVEYOR BELT</div> <div>MAINTENANCE/CLEANING</div> <div>NONE IDENTIFIED AT THIS STAGE</div> <div>USE</div> <div>NONE IDENTIFIED AT THIS STAGE</div> <div>DECOMMISSIONING/DEMOLITION</div> <div>NONE IDENTIFIED AT THIS STAGE</div>											
<div>SAFETY, HEALTH AND ENVIRONMENTAL INFORMATION</div> <div>IN ADDITION TO THE HAZARDS/RISKS NORMALLY ASSOCIATED WITH THE TYPES OF WORK DETAILED ON THIS DRAWING, NOTE THE FOLLOWING SIGNIFICANT RESIDUAL RISKS</div>											
<div>CONSTRUCTION</div> <div>WORKS IN CLOSE PROXIMITY OF O/H CABLES & O/H CONVEYOR BELT</div> <div>MAINTENANCE/CLEANING</div> <div>NONE IDENTIFIED AT THIS STAGE</div> <div>USE</div> <div>NONE IDENTIFIED AT THIS STAGE</div> <div>DECOMMISSIONING/DEMOLITION</div> <div>NONE IDENTIFIED AT THIS STAGE</div>											
<div>Reproduced from the Ordnance Survey mapping with the permission of the Controller of Her Majesty's Stationery Office © Crown Copyright. Unauthorised reproduction infringes Crown Copyright, and may lead to prosecution or civil proceedings. Oxfordshire County Council Licence No 100023343</div>											
Rev.		Date		Purpose of revision		Drawn		Checked		Approved	
0		06/07/16		FOR INFORMATION		DS		SMC		PRM	
1		25/08/16		FOR INFORMATION		AE		SMC		PRM	
2		31/10/16		FOR INFORMATION		SEE		TITLE		BLOCK	
<div><div></div><div><div>Oxfordshire County Council</div><div>Mark Kemp Deputy Director - Commercial Environment and Economy Oxfordshire County Council Speedwell House Speedwell Street Oxford OX1 1NE Tel: (01865) 815700 Fax: (01865) 241577</div></div></div>											
<div>Project title</div> <div>PLAYHATCH ROAD PHASE 2</div>											
<div>Drawing title</div> <div>TYPICAL CROSS SECTIONS SHEET 1 OF 2</div>											
<div>Drawing Status</div> <div>FOR INFORMATION</div>											
Scale @ A1		Drawn by		Checked by		Approved by					
AS SHOWN		AE		SMC		PRM					
		Date drawn		Date checked		Date approved					
		21/10/16		21/10/16		31/10/16					
<div>Oxfordshire Project No & File Ref</div> <div>5150173</div>											
<div>Drawing No.</div> <div>S-5150173-FEA-000-006</div>											
<div>Revision</div> <div>2</div>											