

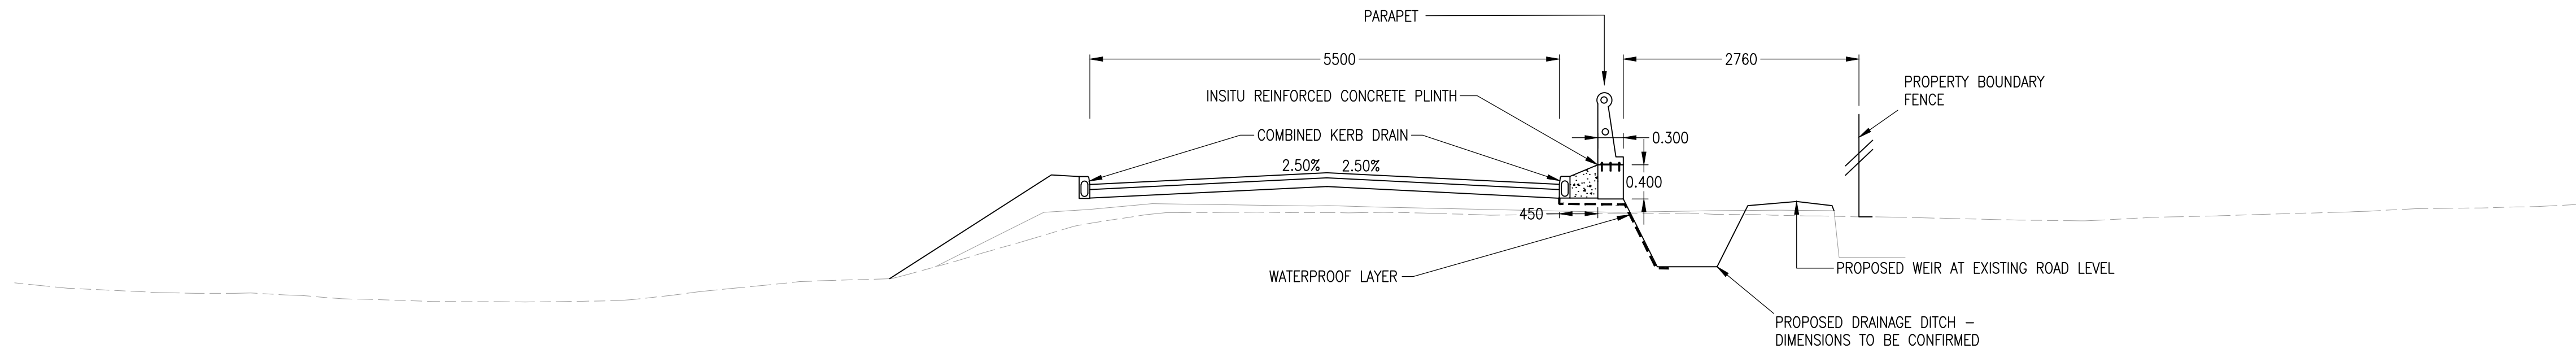



P:\GBC\MA\Hand\TTSol\All\Projects\5150173-Playhatch Road-CONN4509\12 CAD\_BIM\01 WIP\DR - Drawing Files\S-5150173-FEA-000-012.dwg

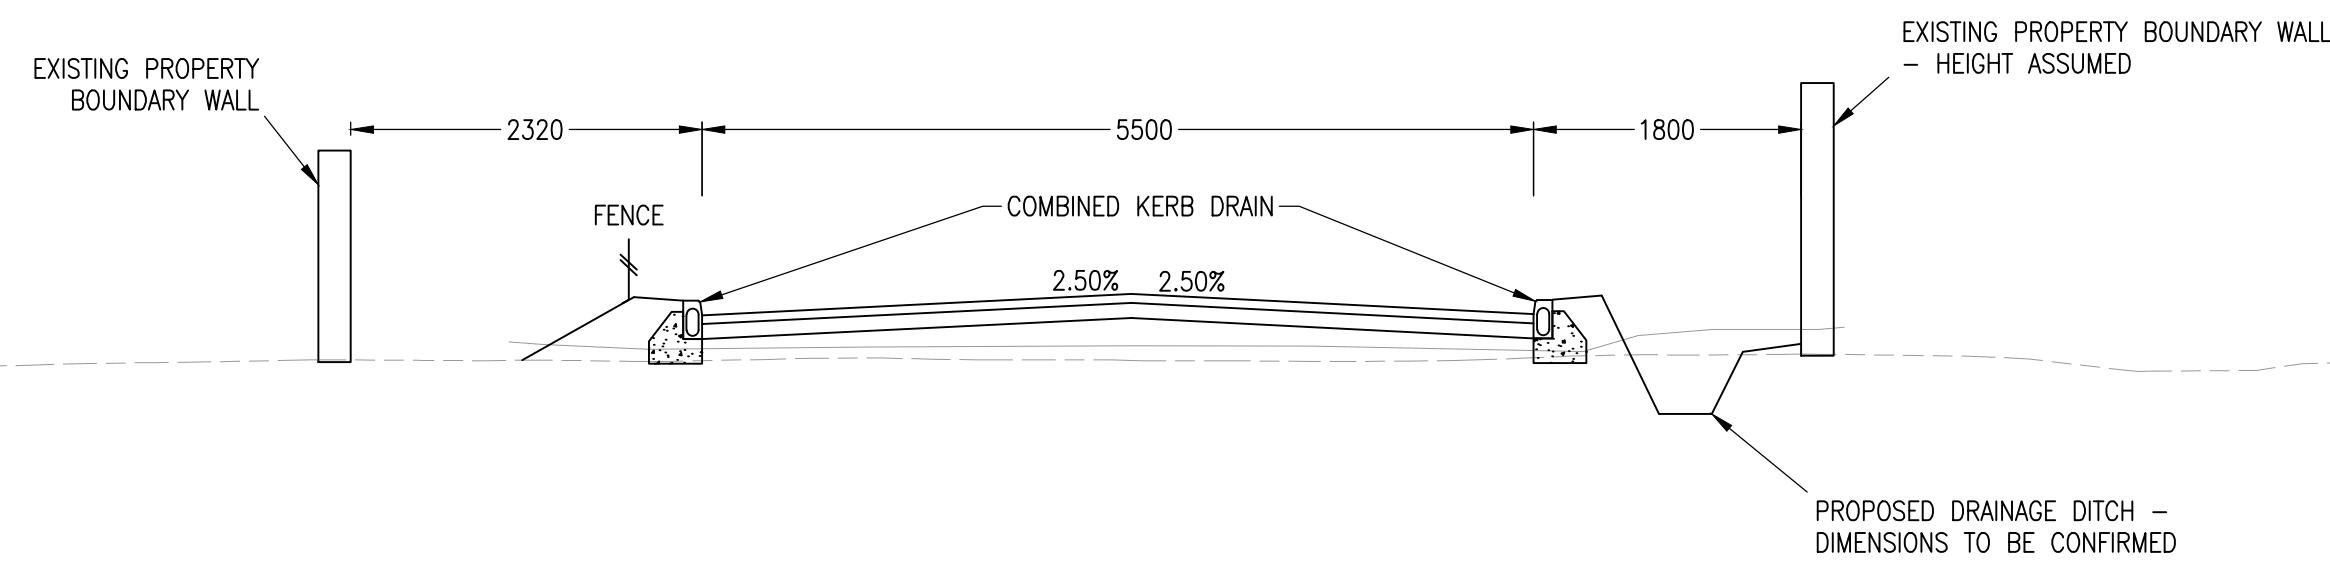


SECTION A-A

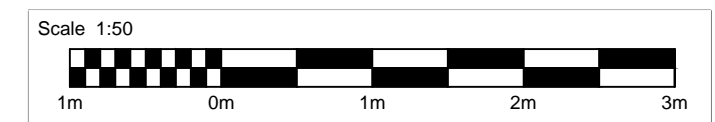

SECTION B-B

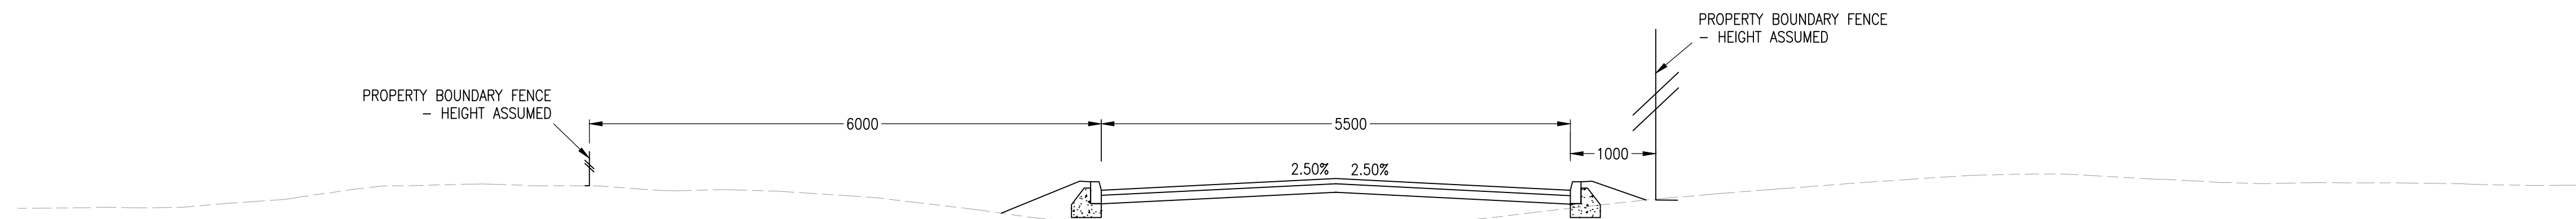

SECTION C-C

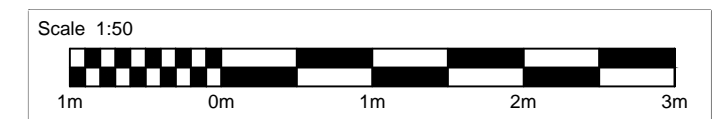

Drawing No. S-5150173-FEA-000-012 Revision 0

KEY

- EXISTING ROAD FROM TOPOGRAPHICAL SURVEY
- EXISTING GROUND FROM DTM

NOTES

- FOR LOCATIONS OF CROSS SECTIONS REFER TO DRAWINGS S-5150173-FEA-000-004, 005 & 010


SAFETY, HEALTH AND ENVIRONMENTAL INFORMATION

IN ADDITION TO THE HAZARDS/RISKS NORMALLY ASSOCIATED WITH THE TYPES OF WORK DETAILED ON THIS DRAWING, NOTE THE FOLLOWING SIGNIFICANT RESIDUAL RISKS

CONSTRUCTION
WORKS IN CLOSE PROXIMITY OF O/H CABLES & O/H CONVEYOR BELT
MAINTENANCE/CLEANING
NONE IDENTIFIED AT THIS STAGE
USE
NONE IDENTIFIED AT THIS STAGE
DECOMMISSIONING/DEMOLITION
NONE IDENTIFIED AT THIS STAGE

Reproduced from the Ordnance Survey mapping with the permission of the Controller of Her Majesty's Stationery Office © Crown Copyright. Unauthorised reproduction infringes Crown Copyright, and may lead to prosecution or civil proceedings. Oxfordshire County Council Licence No 100023343

Rev.	Date	Purpose of revision	Drawn	Checked	Approved
0	31/10/16	FOR INFORMATION	SEE	TITLE	BLOCK

 **OXFORDSHIRE COUNTY COUNCIL**  
Mark Kemp  
Deputy Director - Commercial  
Environment and Economy  
Oxfordshire County Council  
Speedwell House  
Speedwell Street  
Oxford  
OX1 1NE  
Tel: (01865) 815700  
Fax: (01865) 241577

Project title  
**PLAYHATCH ROAD  
PHASE 2**

Drawing title  
**TYPICAL CROSS SECTIONS  
SHEET 2 OF 2**

Drawing Status  
**FOR INFORMATION**

Scale @ A1	Drawn by AE	Checked by SMC	Approved by PRM
AS SHOWN	Date drawn 21/10/16	Date checked 21/10/16	Date approved 31/10/16

Oxfordshire Project No & File Ref  
**5150173**

Drawing No. S-5150173-FEA-000-012 Revision 0