



P:\GBCMA\HandTTSol\AI\Projects\5150173-Playhatch Road-CONN\4509\12 CAD_BIM\01 WIP\DR - Drawing Files\S-5150173-FEA-000-004.dwg

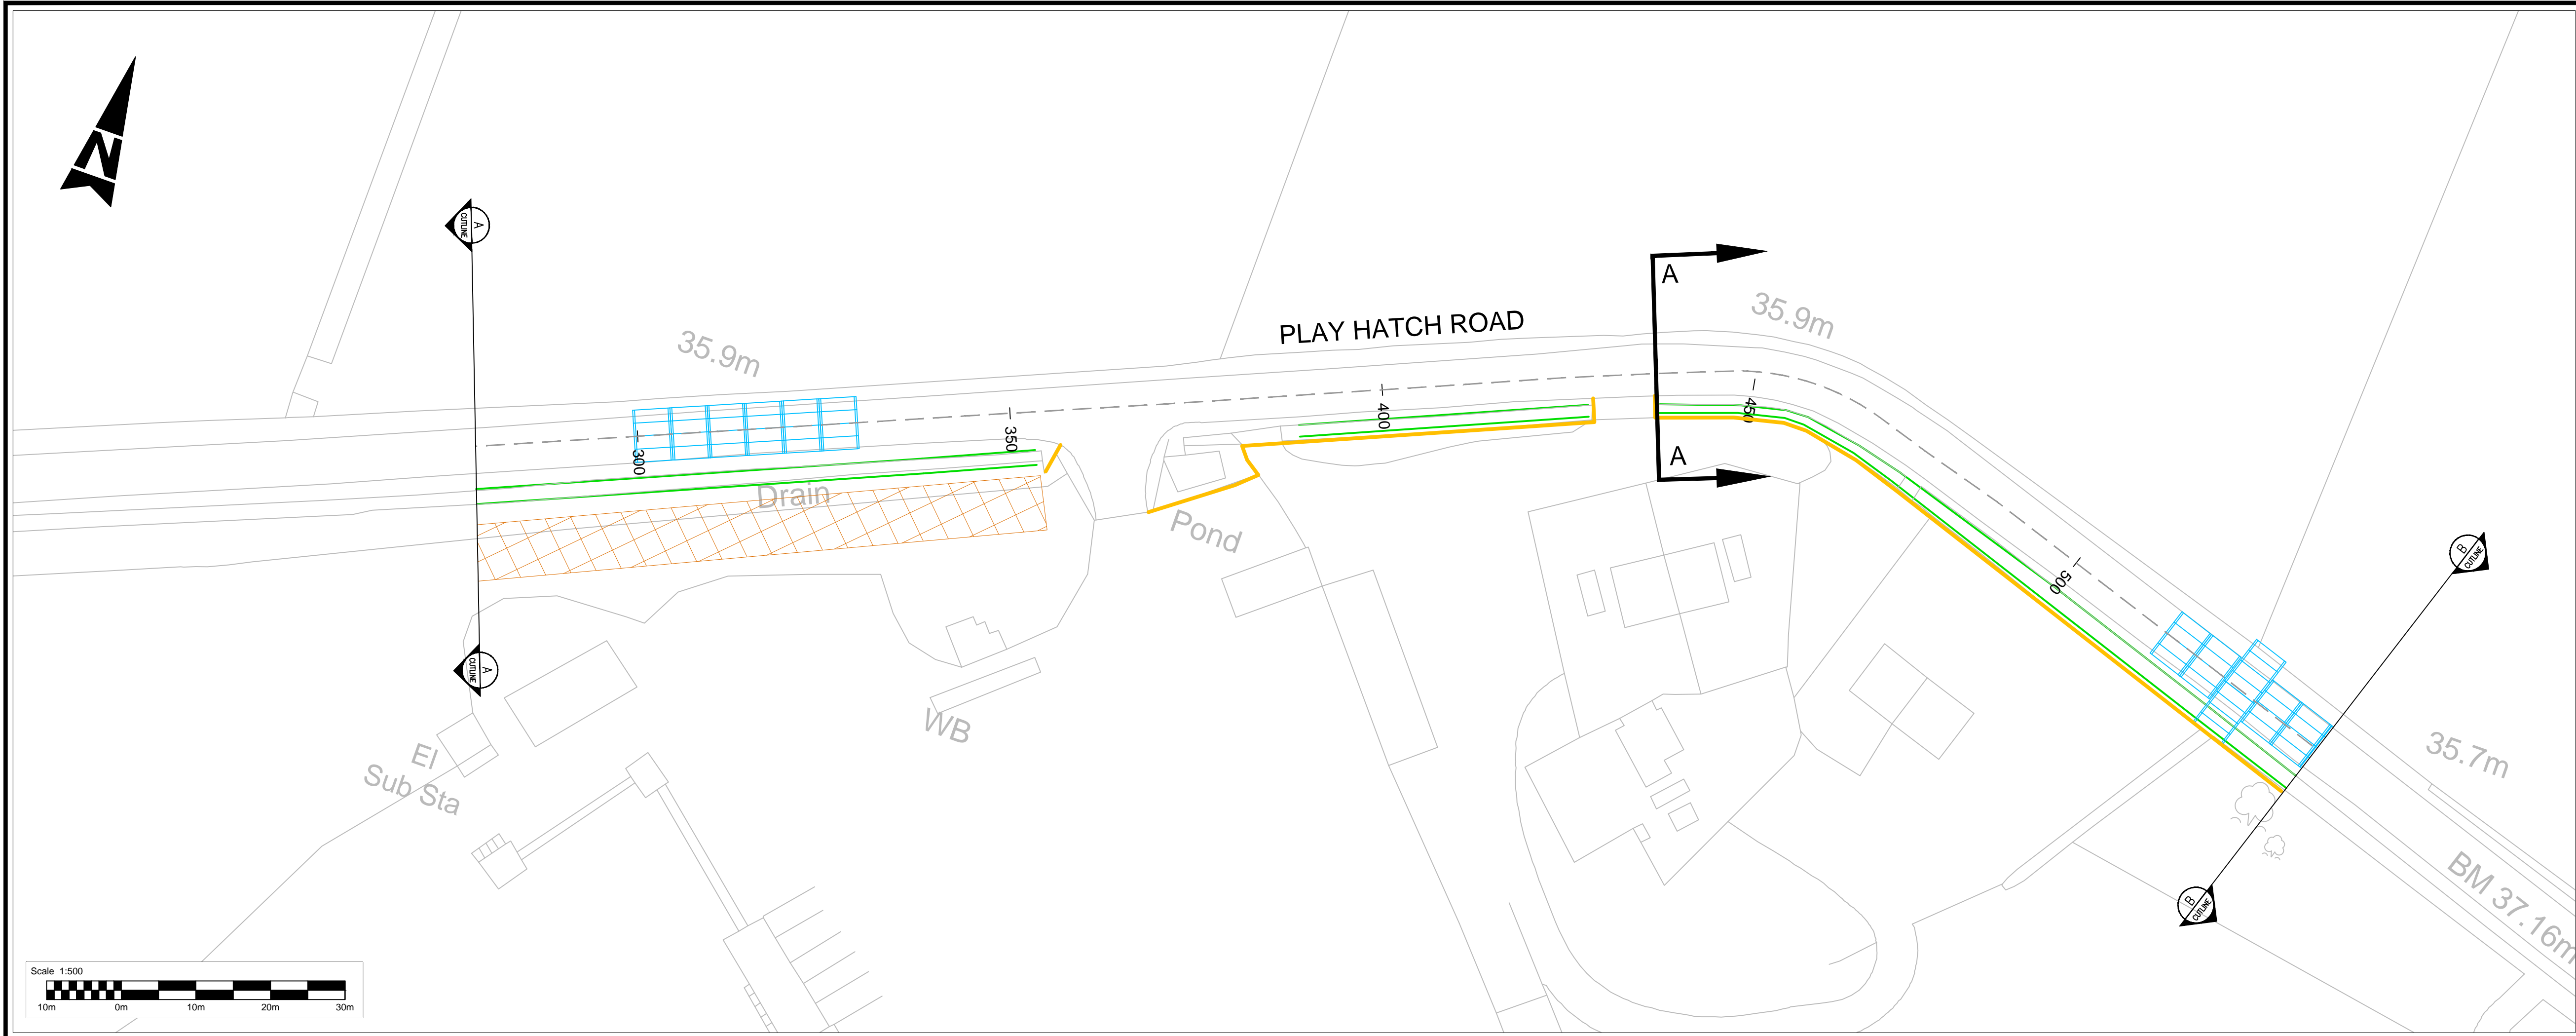

LONG SECTION - CHAINAGE 280-530
SCALE - HORIZONTAL 1:500 / VERTICAL 1:50

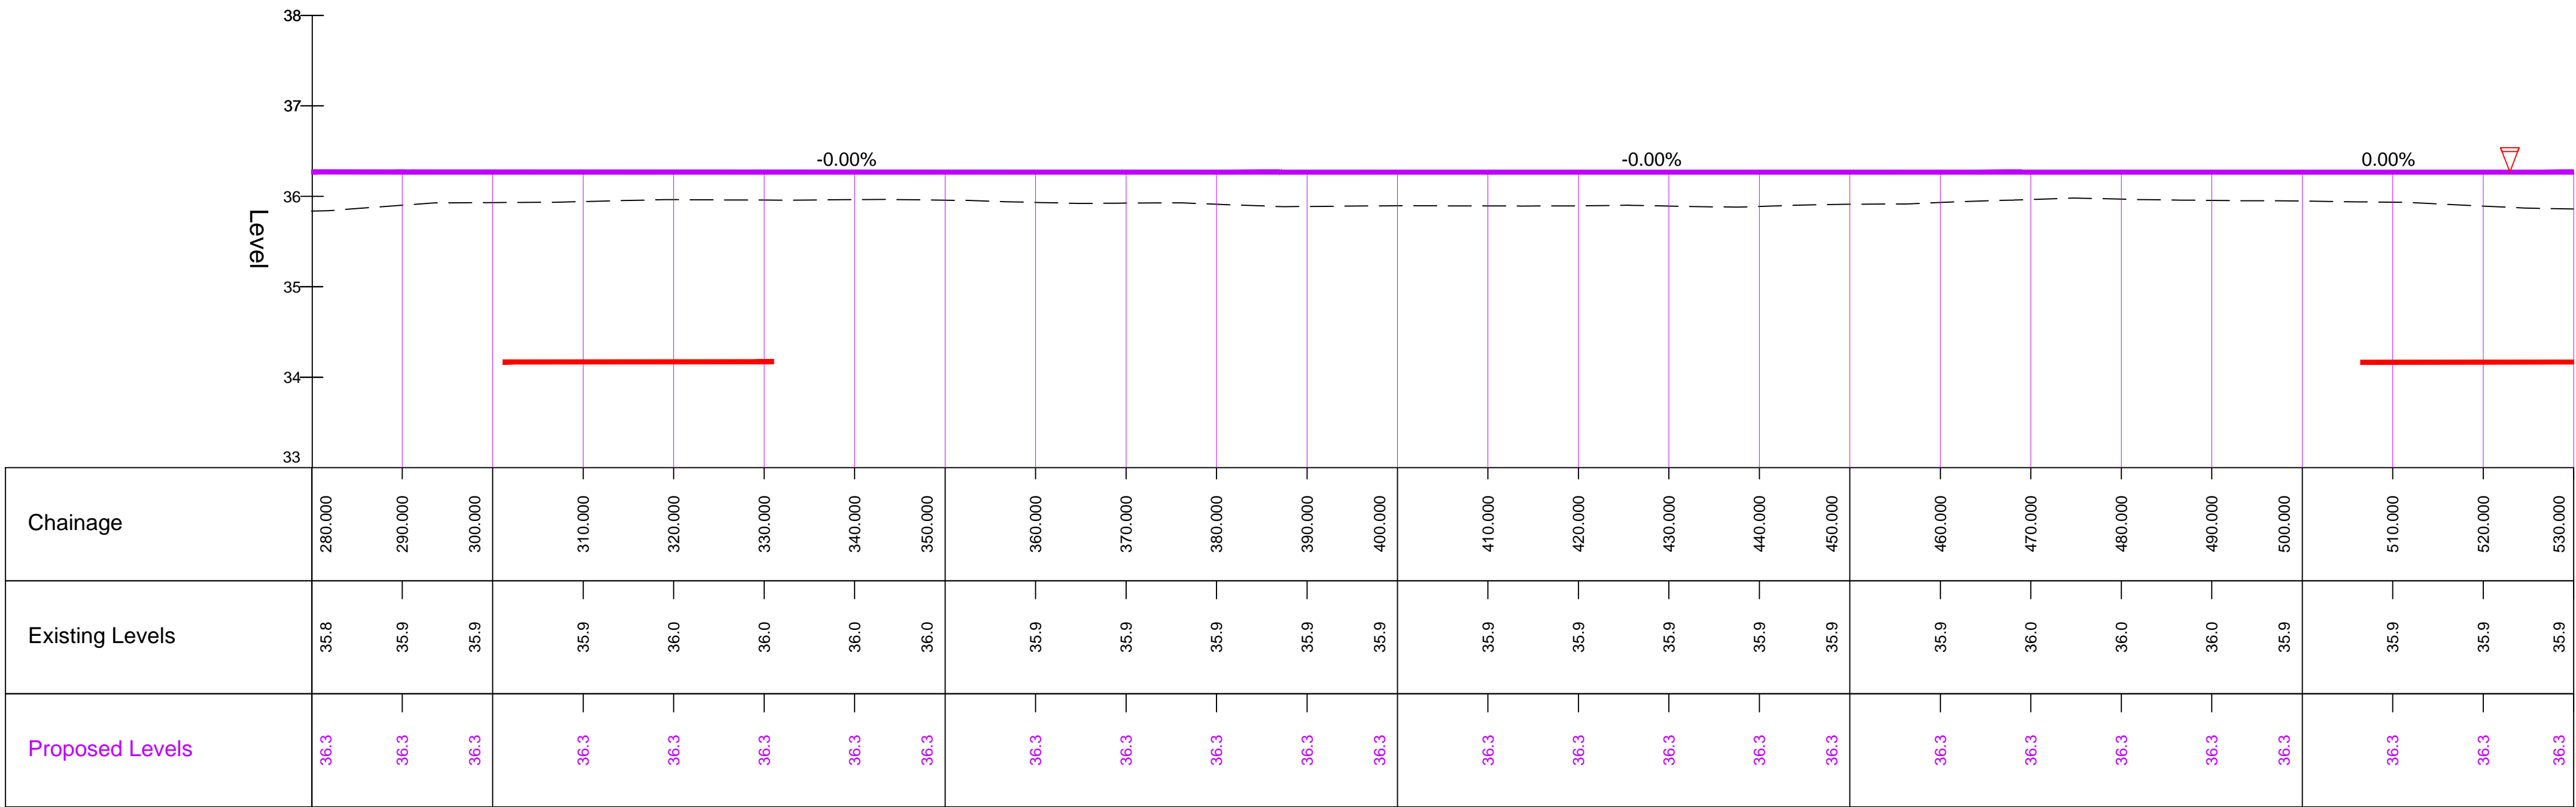

Drawing No.
S-5150173-FEA-000-004

Revision
2

KEY PLAN

KEY

PROPOSED BOX CULVERTS

PROPOSED BOX CULVERT INVERT LEVEL

PROPOSED WIERS

SAFETY, HEALTH AND ENVIRONMENTAL INFORMATION

IN ADDITION TO THE HAZARDS/RISKS NORMALLY ASSOCIATED WITH THE TYPES OF WORK DETAILED ON THIS DRAWING, NOTE THE FOLLOWING SIGNIFICANT RESIDUAL RISKS

CONSTRUCTION

WORKS IN CLOSE PROXIMITY OF O/H CABLES & O/H CONVEYOR BELT

MAINTENANCE/CLEANING

NONE IDENTIFIED AT THIS STAGE

USE

NONE IDENTIFIED AT THIS STAGE

DECOMMISSIONING/DEMOLITION

NONE IDENTIFIED AT THIS STAGE

Reproduced from the Ordnance Survey mapping with the permission of the Controller of Her Majesty's Stationary Office © Crown Copyright. Unauthorised reproduction infringes Crown Copyright, and may lead to prosecution or civil proceedings. Oxfordshire County Council Licence No 100023343

Rev.	Date	Purpose of revision	Drawn	Checked	Approved
0	06/07/16	FOR INFORMATION	AE	SMC	PRM
1	25/08/16	FOR INFORMATION	AE	SMC	PRM
2	31/10/16	CROSS SECTION ADDED	SEE	TITLE	BLOCK

Mark Kemp
Deputy Director - Commercial
Environment and Economy
Oxfordshire County Council
Speedwell House
Speedwell Street
Oxford
OX1 1NE
Tel: (01865) 815700
Fax: (01865) 241577

Project title

PLAYHATCH ROAD
PHASE 2

Drawing title

BOX CULVERT LAYOUT AND
LONGITUDINAL SECTIONS
SHEET 2 OF 5

Drawing Status

FOR INFORMATION

Scale @ A1

1:500

Drawn by

AE

Checked by

SMC

Approved by

PRM

Date drawn

21/10/16

Date checked

21/10/16

Date approved

31/10/16

Oxfordshire Project No & File Ref

5150173

Drawing No.

S-5150173-FEA-000-004

Revision

2