



P:\GBCMA\Hand\TTSol\Projects\5150173-Playhatch_Road\CON\459\12 CAD_BIM\01 WIP\DR - Drawing Files\S-5150173-FEA-000-003.dwg

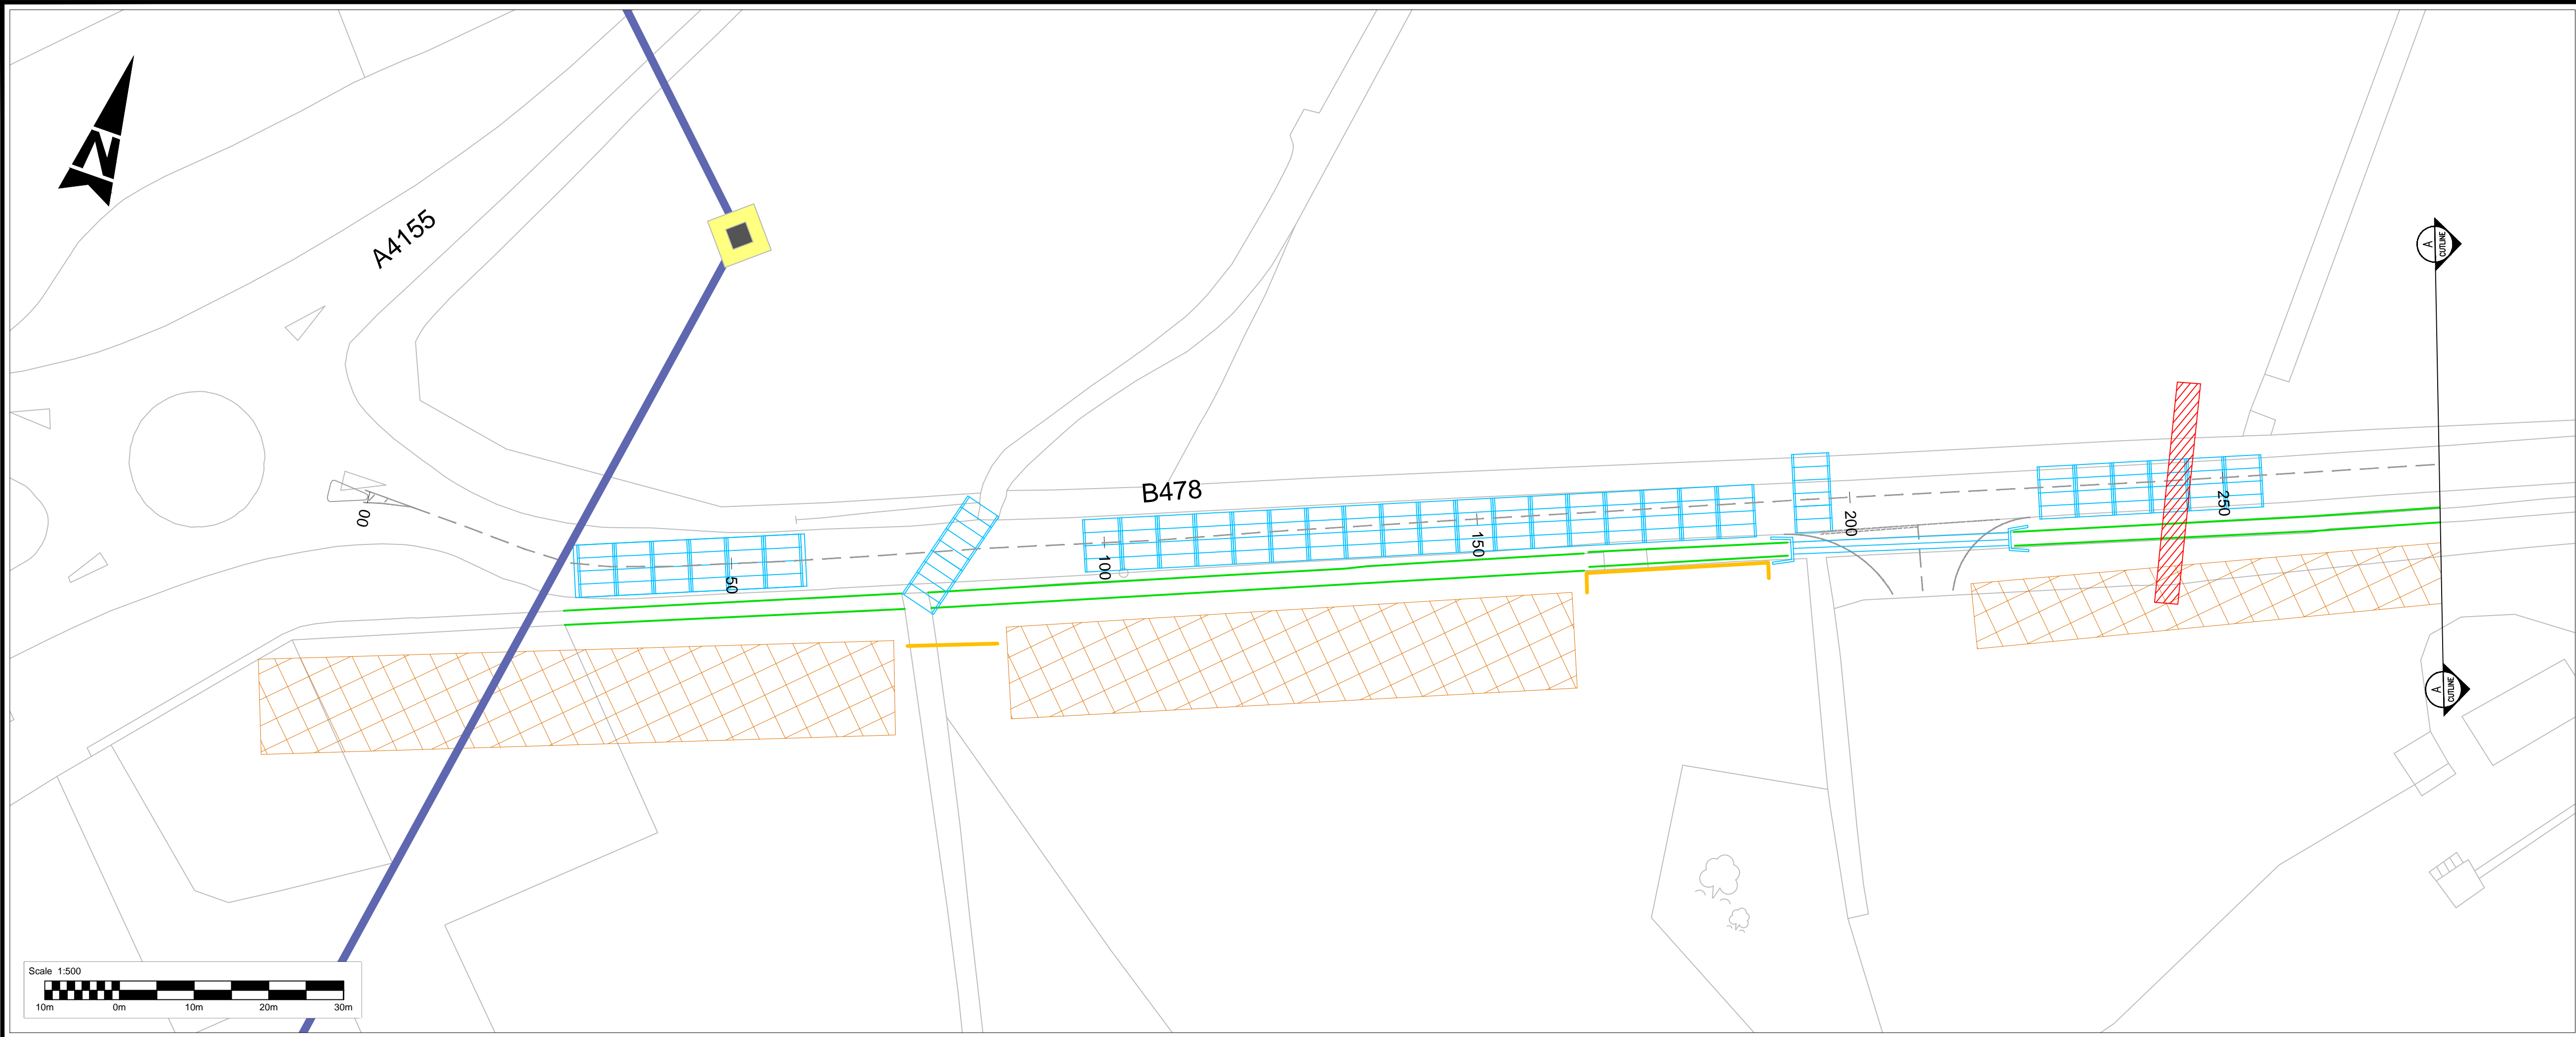

LONG SECTION - CHAINAGE 0-280
SCALE - HORIZONTAL 1:500 / VERTICAL 1:50

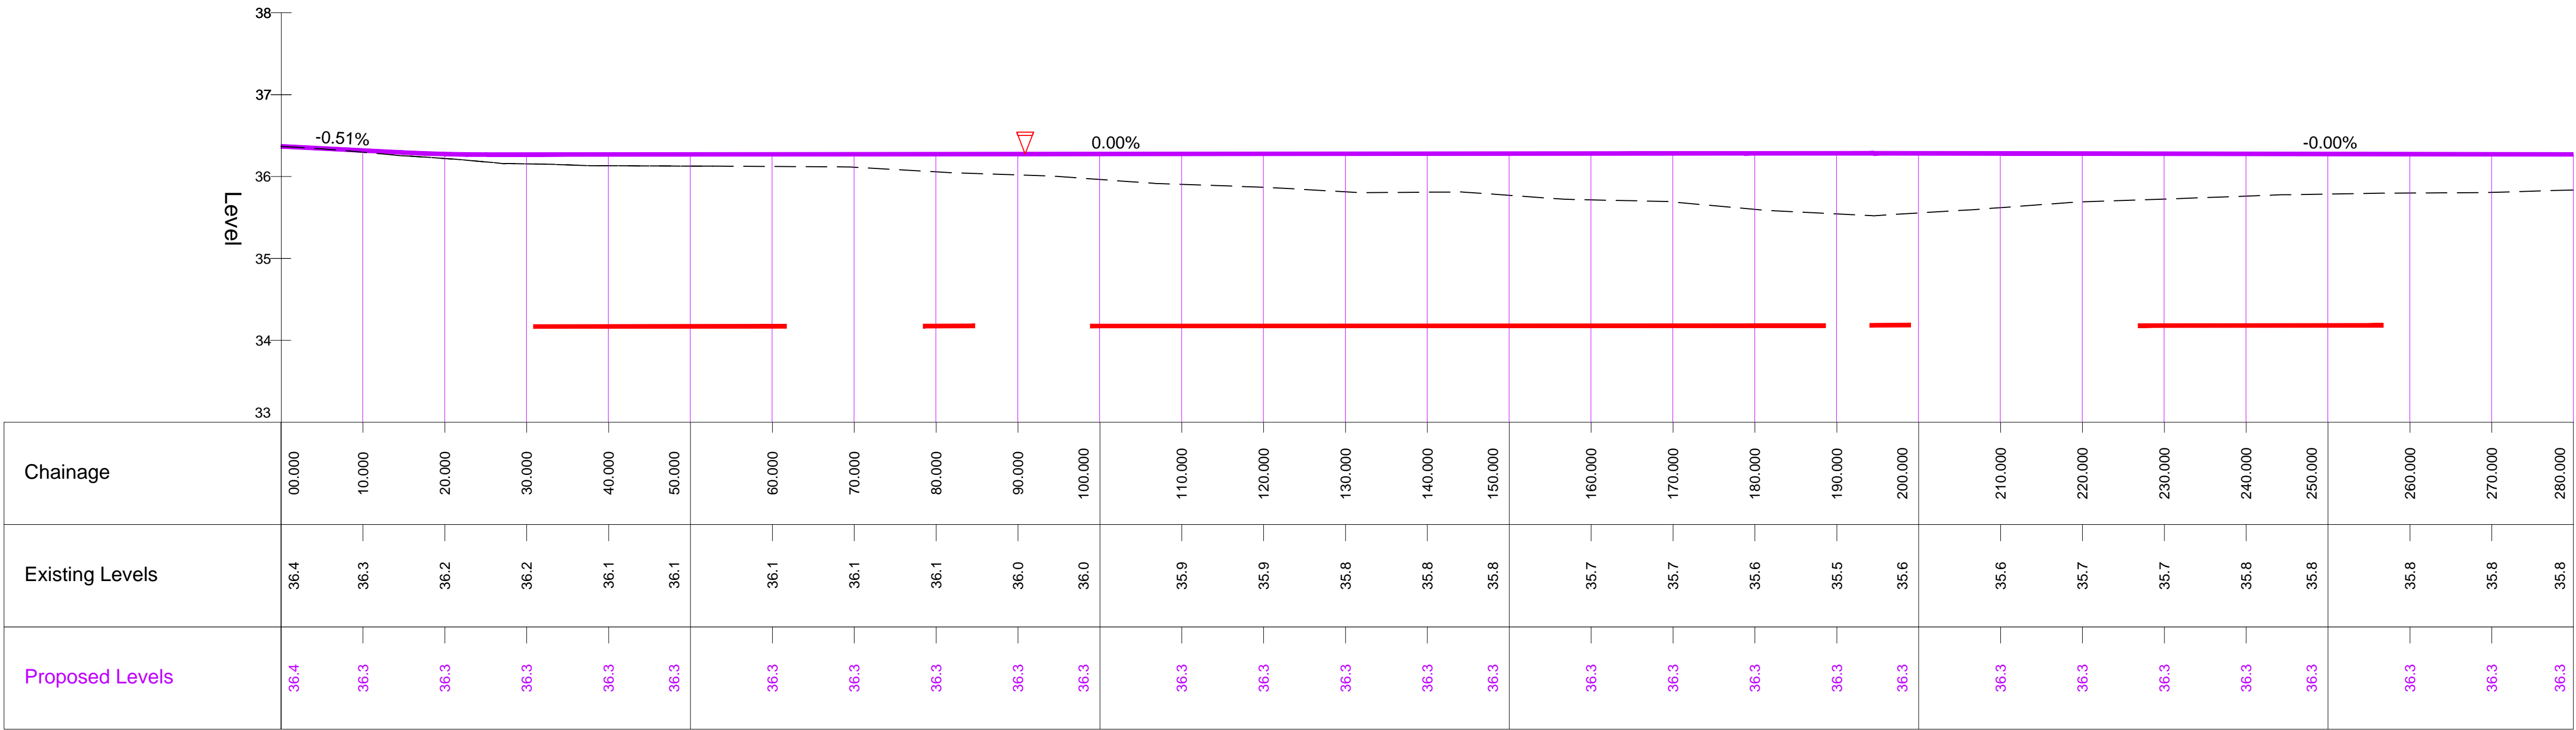

Drawing No.
S-5150173-FEA-000-003

Revision
1

KEY PLAN

KEY

- EXISTING OH POLES
- EXISTING OVERHEAD CABLE
- CONVEYOR BELT
- PROPOSED BOX CULVERTS
- PROPOSED BOX CULVERT INVERT LEVEL
- PROPOSED PIPE CULVERT
- PROPOSED WIERS
- IMPROVED DRAINAGE DITCH
- EXISTING ROAD
- PROPOSED ROAD/ ESTIMATED MAXIMUM WATER LEVEL FOR 1 TO 20 YEARS RETURN PERIOD
- WATER LEVEL INDICATOR
- GROUND LEVEL ABOVE PROPOSED WEIR LEVELS

SAFETY, HEALTH AND ENVIRONMENTAL INFORMATION

IN ADDITION TO THE HAZARDS/RISKS NORMALLY ASSOCIATED WITH THE TYPES OF WORK DETAILED ON THIS DRAWING, NOTE THE FOLLOWING SIGNIFICANT RESIDUAL RISKS

CONSTRUCTION

WORKS IN CLOSE PROXIMITY OF O/H CABLES & O/H CONVEYOR BELT

MAINTENANCE/CLEANING

NONE IDENTIFIED AT THIS STAGE

USE

NONE IDENTIFIED AT THIS STAGE

DECOMMISSIONING/DEMOLITION

NONE IDENTIFIED AT THIS STAGE

Reproduced from the Ordnance Survey mapping with the permission of the Controller of Her Majesty's Stationery Office © Crown Copyright. Unauthorised reproduction infringes Crown Copyright, and may lead to prosecution or civil proceedings. Oxfordshire County Council Licence No 100023343

Rev.	Date	Purpose of revision	Drawn	Checked	Approved
0	06/07/16	FOR INFORMATION	AE	SMC	PRM
1	25/08/16	FOR INFORMATION	SEE	TITLE	BLOCK

OXFORDSHIRE COUNTY COUNCIL

Mark Kemp
Deputy Director - Commercial
Environment and Economy
Oxfordshire County Council
Speedwell House
Speedwell Street
Oxford
OX1 1NE
Tel: (01865) 815700
Fax: (01865) 241577

Project title

PLAYHATCH ROAD
PHASE 2

Drawing title

BOX CULVERT LAYOUT AND
LONGITUDINAL SECTIONS
SHEET 1 OF 5

Drawing Status

FOR INFORMATION

Scale @ A1	Drawn by	Checked by	Approved by
1:500	AE	SMC	PRM
Date drawn	Date checked	Date checked	Date approved
25/08/16	25/08/16	25/08/16	25/08/16

Oxfordshire Project No & File Ref
5150173

Drawing No.
S-5150173-FEA-000-003

Revision
1