


P:\GBCMA\Hand\TTSol\Projects\5150173-Playhatch_Road-CONN459\12 CAD_BIM\01 WIP\DR - Drawing Files\S-5150173-FEA-000-001.dwg

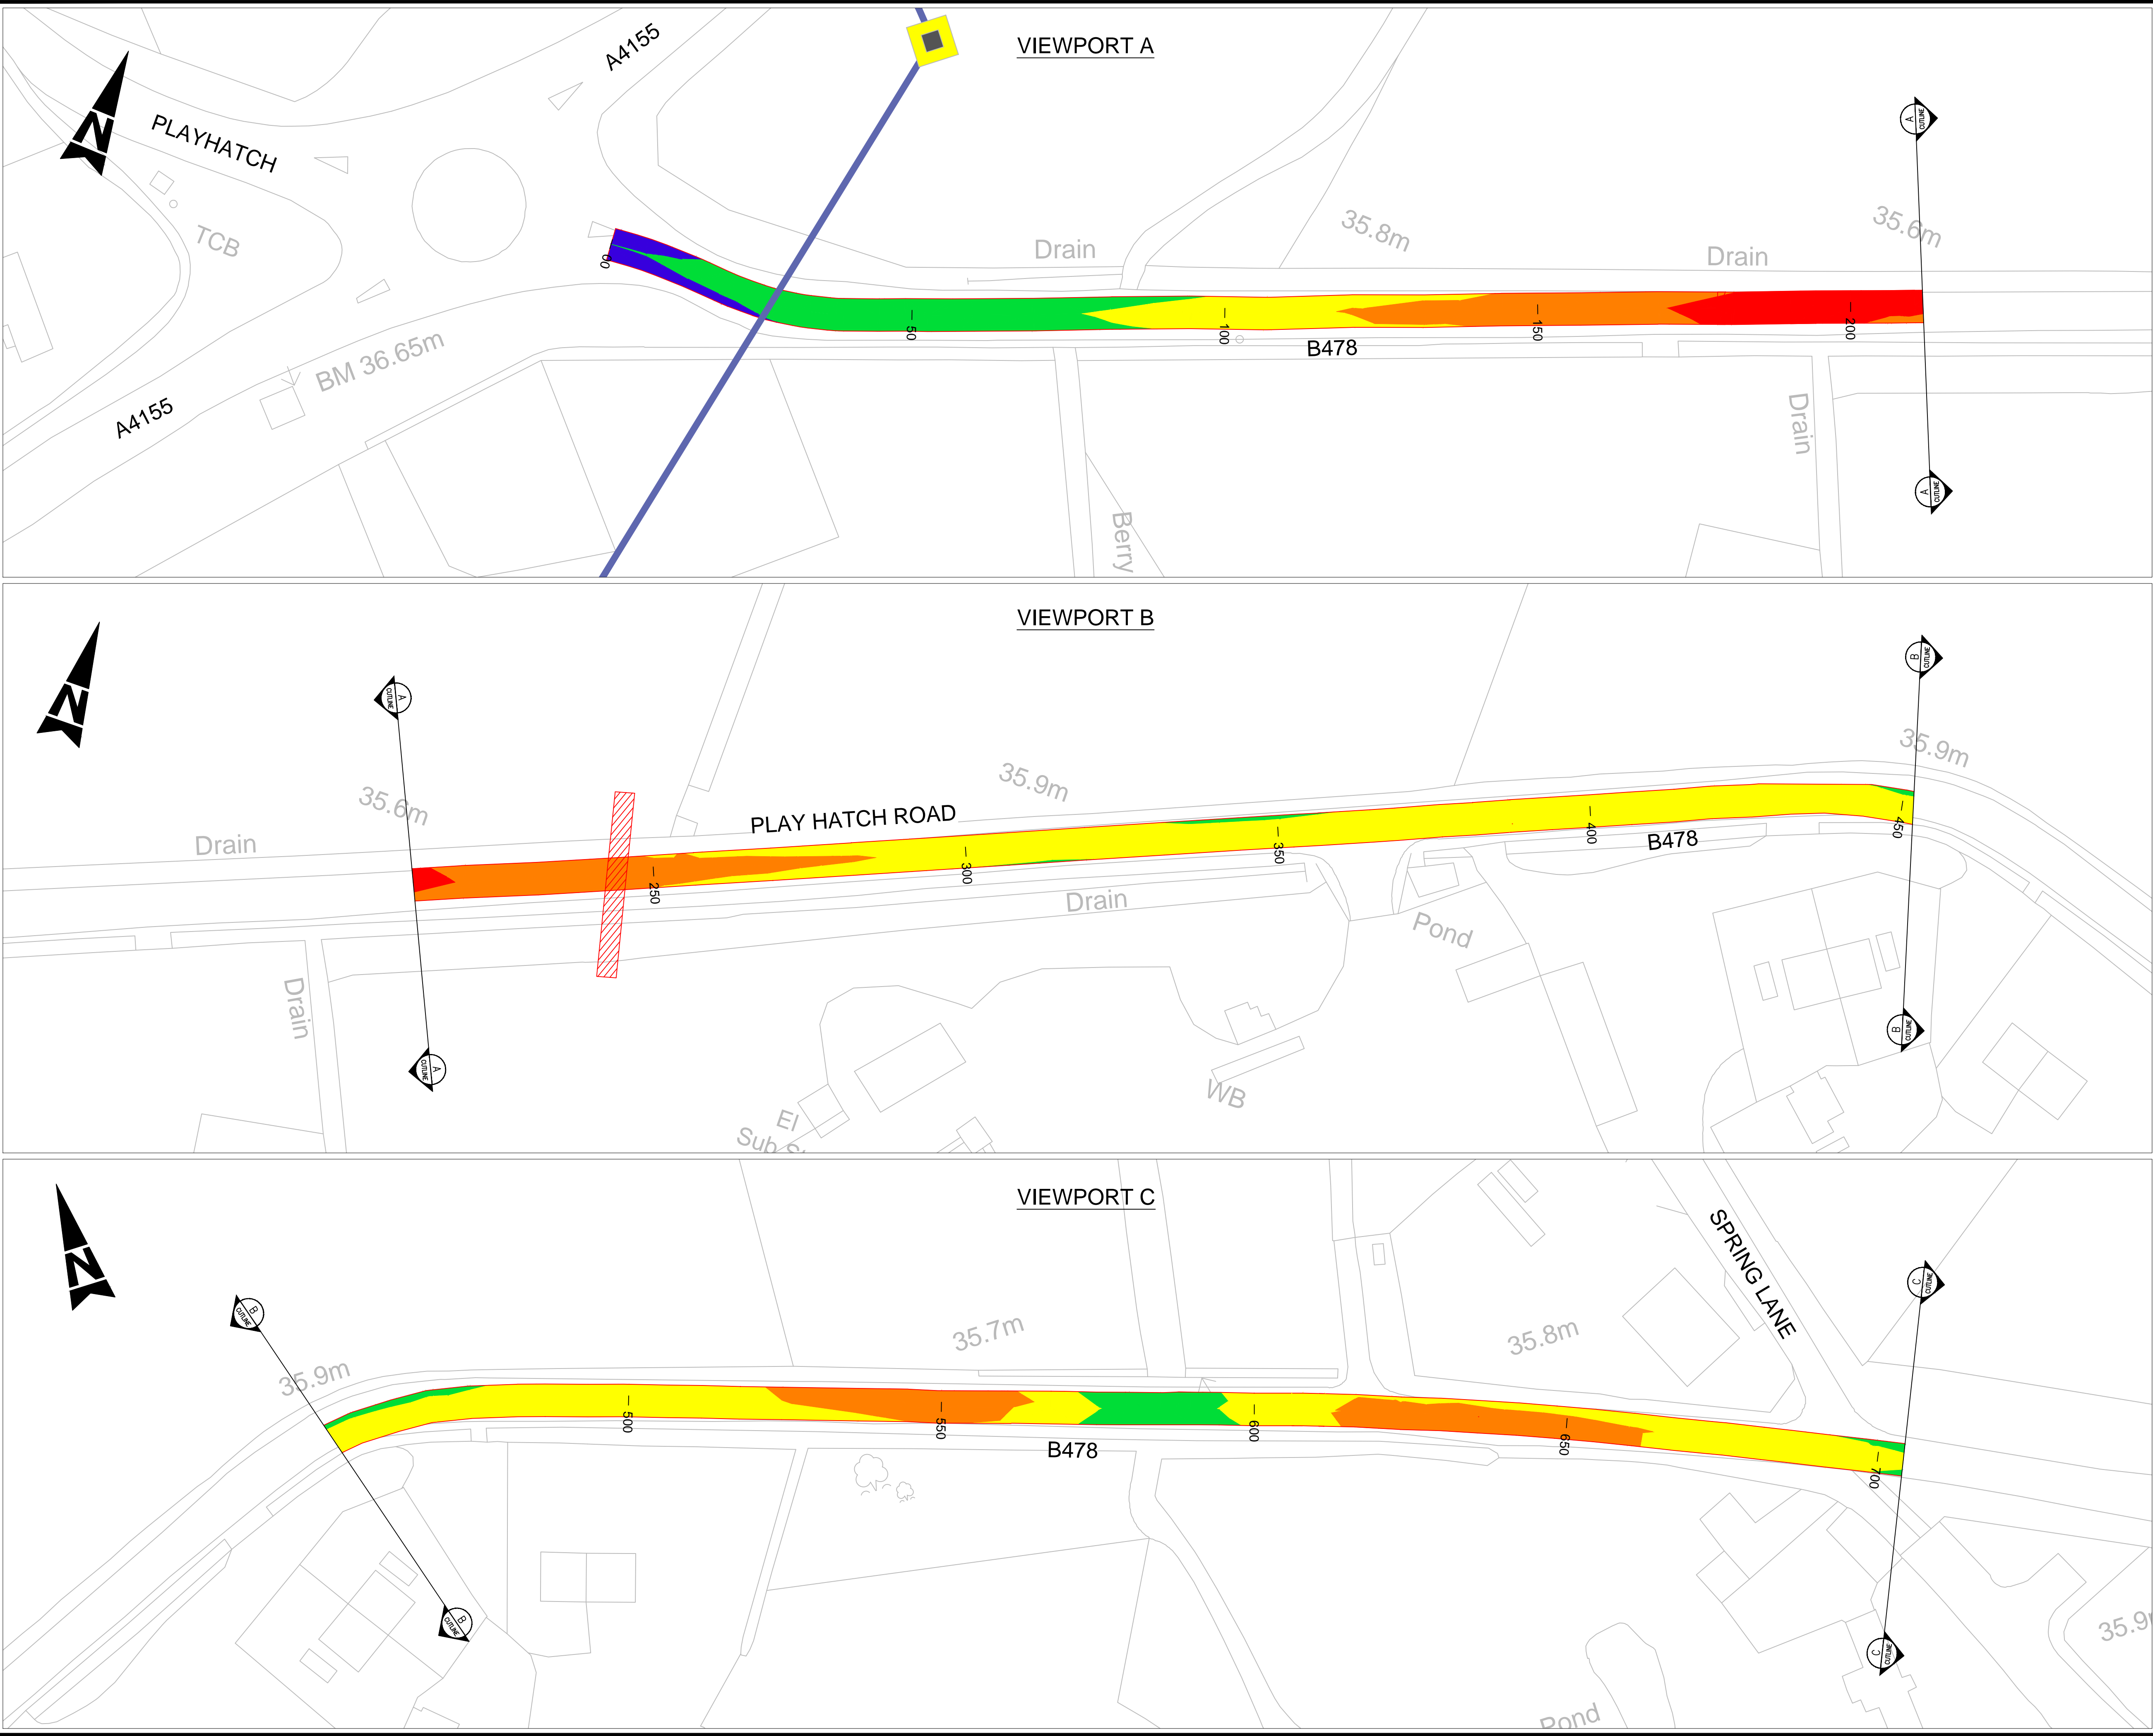

Drawing No.

S-5150173-FEA-000-001

Revision

1

KEY PLAN

KEY

EXISTING OH POLES

EXISTING OVERHEAD CABLE

CONVEYOR BELT

| PROPOSED ROAD RASING BANDS | | | |
|----------------------------|-------------------|-------------------|--------|
| NUMBER | MINIMUM LEVEL (m) | MAXIMUM LEVEL (m) | COLOUR |
| 1 | 0 | 0.00 | Blue |
| 2 | 0.00 | 0.20 | Green |
| 3 | 0.20 | 0.40 | Yellow |
| 4 | 0.40 | 0.60 | Orange |
| 5 | 0.60 | 0.90 | Red |

SAFETY, HEALTH AND ENVIRONMENTAL INFORMATION

IN ADDITION TO THE HAZARDS/RISKS NORMALLY ASSOCIATED WITH THE TYPES OF WORK DETAILED ON THIS DRAWING, NOTE THE FOLLOWING SIGNIFICANT RESIDUAL RISKS

CONSTRUCTION

WORKS IN CLOSE PROXIMITY OF O/H CABLES & O/H CONVEYOR BELT

MAINTENANCE/CLEANING

NONE IDENTIFIED AT THIS STAGE

USE

NONE IDENTIFIED AT THIS STAGE

DECOMMISSIONING/DEMOLITION

NONE IDENTIFIED AT THIS STAGE

Reproduced from the Ordnance Survey mapping with the permission of the Controller of Her Majesty's Stationery Office © Crown Copyright. Unauthorised reproduction infringes Crown Copyright, and may lead to prosecution or civil proceedings. Oxfordshire County Council Licence No 100023343

| Rev. | Date | Purpose of revision | Drawn | Checked | Approved |
|------|----------|---------------------|-------|---------|----------|
| 0 | 06/07/16 | FOR INFORMATION | AE | SMC | PRM |
| 1 | 25/08/16 | FOR INFORMATION | SEE | TITLE | BLOCK |

OXFORDSHIRE COUNTY COUNCIL

Mark Kemp
Deputy Director - Commercial
Environment and Economy
Oxfordshire County Council
Speedwell House
Speedwell Street
Oxford
OX1 1NE
Tel: (01865) 815700
Fax: (01865) 241577

Project title

PLAYHATCH ROAD
PHASE 2

Drawing title

EXISTING AND PROPOSED
ISOPACHYTE MAP ROAD LEVELS
SHEET 1 OF 2

Drawing Status

FOR INFORMATION

| Scale @ A1 | Drawn by | Checked by | Approved by |
|------------|------------------------|--------------------------|---------------------------|
| 1:500 | AE | SMC | PRM |
| | Date drawn 25/08/16 | Date checked 25/08/16 | Date approved 25/08/16 |

Oxfordshire Project No & File Ref

5150173

Drawing No.

S-5150173-FEA-000-001

Revision

1