



P:\GBCMA\Hand\TTSol\AI\Projects\5150173-Playhatch Road-CONN4508\12 CAD\_BIM\01 WIP\DR - Drawing Files\S-5150173-FEA-000-010.dwg

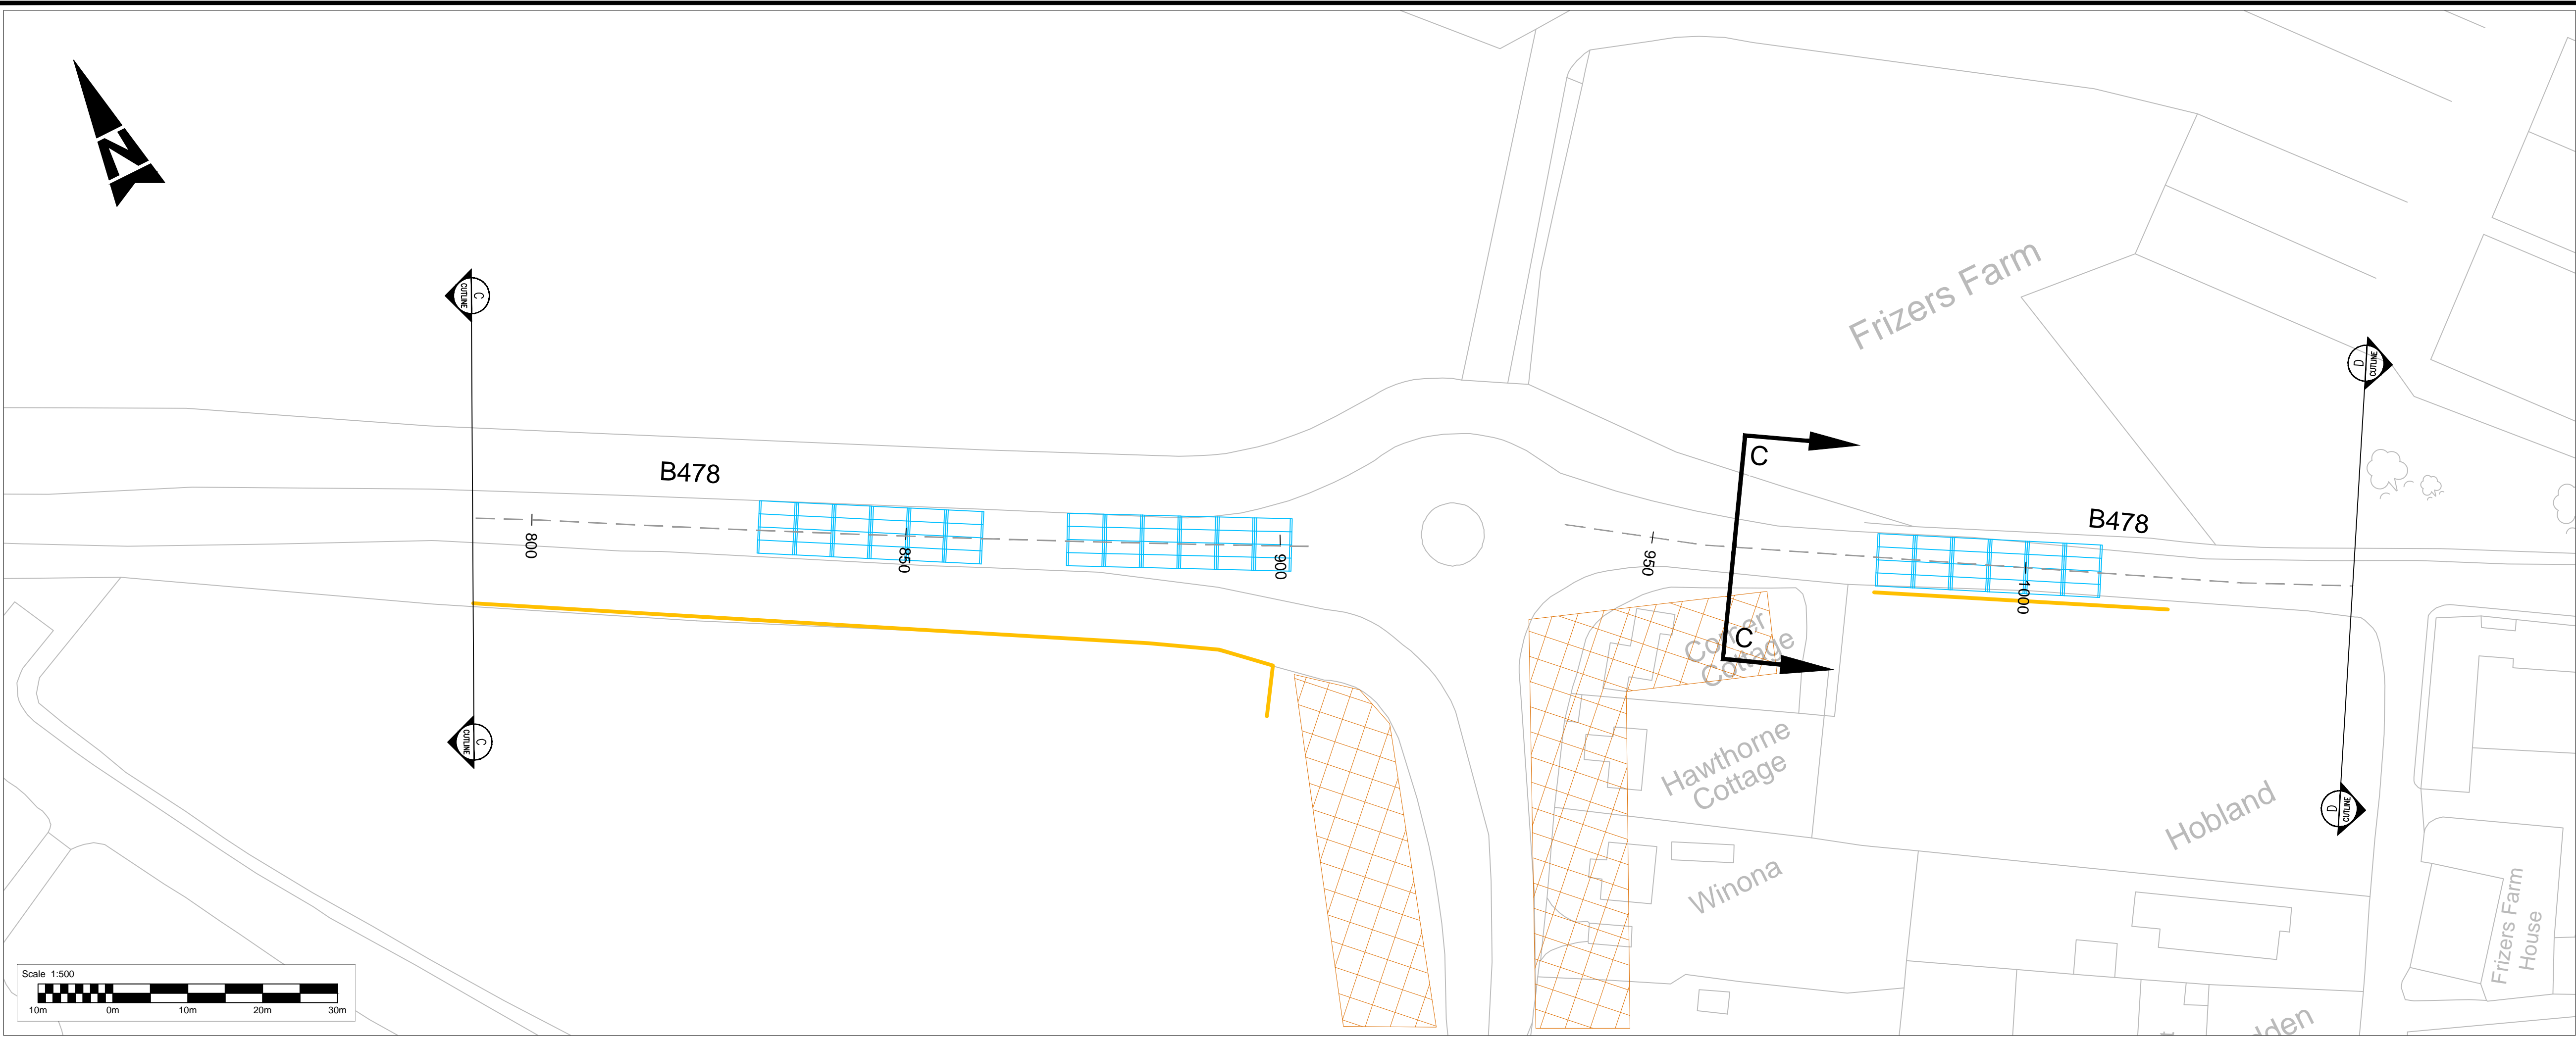

LONG SECTION - CHAINAGE 790-1040  
SCALE - HORIZONTAL 1:500 / VERTICAL 1:50

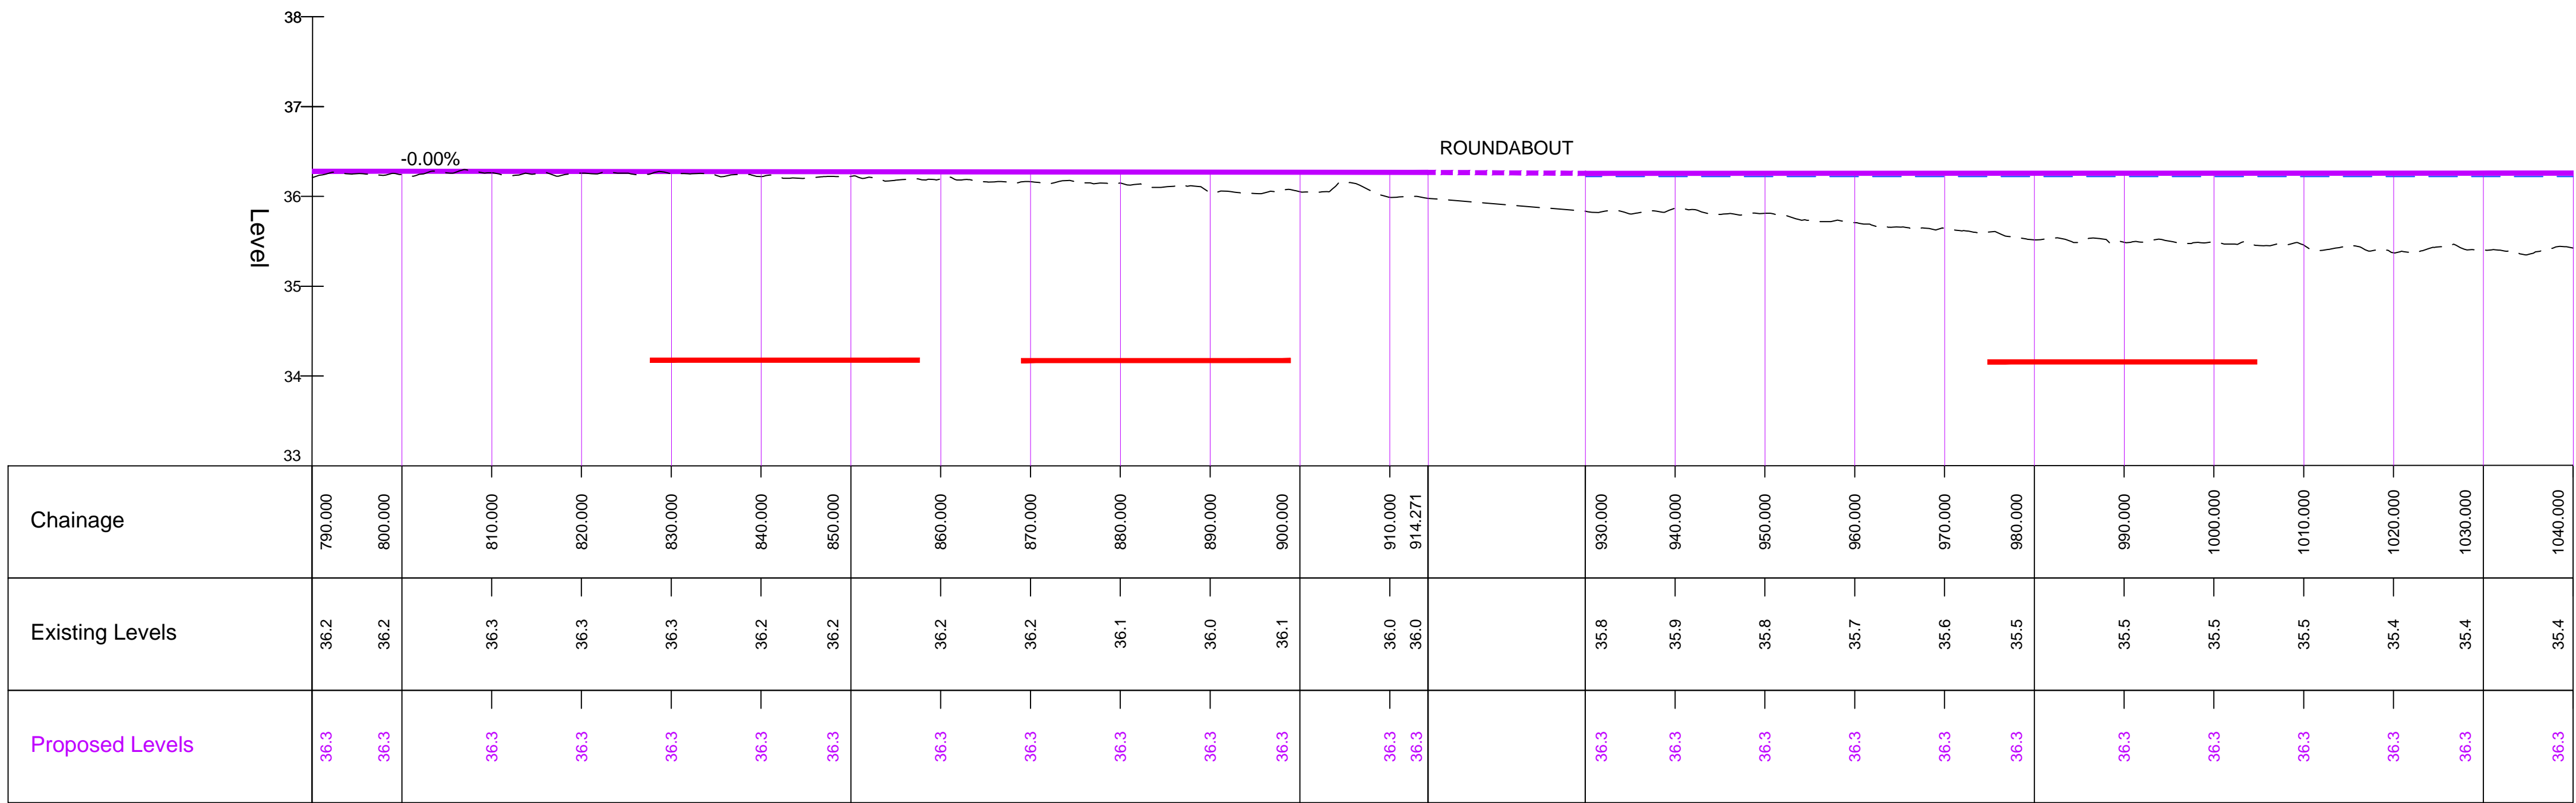

Drawing No.  
S-5150173-FEA-000-010

Revision  
1

KEY PLAN

KEY

PROPOSED BOX CULVERTS

PROPOSED BOX CULVERT INVERT LEVEL

PROPOSED WIERS

EXISTING ROAD

PROPOSED ROAD

ESTIMATED MAXIMUM WATER LEVEL FOR 1 TO 20 YEARS RETURN PERIOD

GROUND LEVEL ABOVE PROPOSED WEIR LEVELS

FOR CROSS SECTIONS SEE DRAWING S-5150173-FEA-000-012

SAFETY, HEALTH AND ENVIRONMENTAL INFORMATION

IN ADDITION TO THE HAZARDS/RISKS NORMALLY ASSOCIATED WITH THE TYPES OF WORK DETAILED ON THIS DRAWING, NOTE THE FOLLOWING SIGNIFICANT RESIDUAL RISKS

CONSTRUCTION

WORKS IN CLOSE PROXIMITY OF O/H CABLES & O/H CONVEYOR BELT

MAINTENANCE/CLEANING

NONE IDENTIFIED AT THIS STAGE

USE

NONE IDENTIFIED AT THIS STAGE

DECOMMISSIONING/DEMOLITION

NONE IDENTIFIED AT THIS STAGE

Reproduced from the Ordnance Survey mapping with the permission of the Controller of Her Majesty's Stationery Office © Crown Copyright. Unauthorised reproduction infringes Crown Copyright, and may lead to prosecution or civil proceedings. Oxfordshire County Council Licence No 100023343

Rev.	Date	Purpose of revision	Drawn	Checked	Approved
0	25/08/16	FOR INFORMATION	AE	SMC	PRM
1	31/10/16	CROSS SECTION ADDED	SEE	TITLE	BLOCK

OXFORDSHIRE COUNTY COUNCIL

Mark Kemp  
Deputy Director - Commercial  
Environment and Economy  
Oxfordshire County Council  
Speedwell House  
Speedwell Street  
Oxford  
OX1 1NE  
Tel: (01865) 815700  
Fax: (01865) 241577

Project title

PLAYHATCH ROAD  
PHASE 2

Drawing title

BOX CULVERT LAYOUT AND  
LONGITUDINAL SECTIONS  
SHEET 4 OF 5

Drawing Status

FOR INFORMATION

Scale @ A1

1:500

Drawn by  
AE

Checked by  
SMC

Approved by  
PRM

Date drawn  
21/10/16

Date checked  
21/10/16

Date approved  
31/10/16

Oxfordshire Project No & File Ref

5150173

Drawing No.

S-5150173-FEA-000-010

Revision

1