



P:\GBCMA\Hand\TTSol\AI\Projects\5150173-Playhatch Road-CONN4509\12 CAD\_BIM\01 WIP\DR - Drawing Files\S-5150173-FEA-000-005.dwg

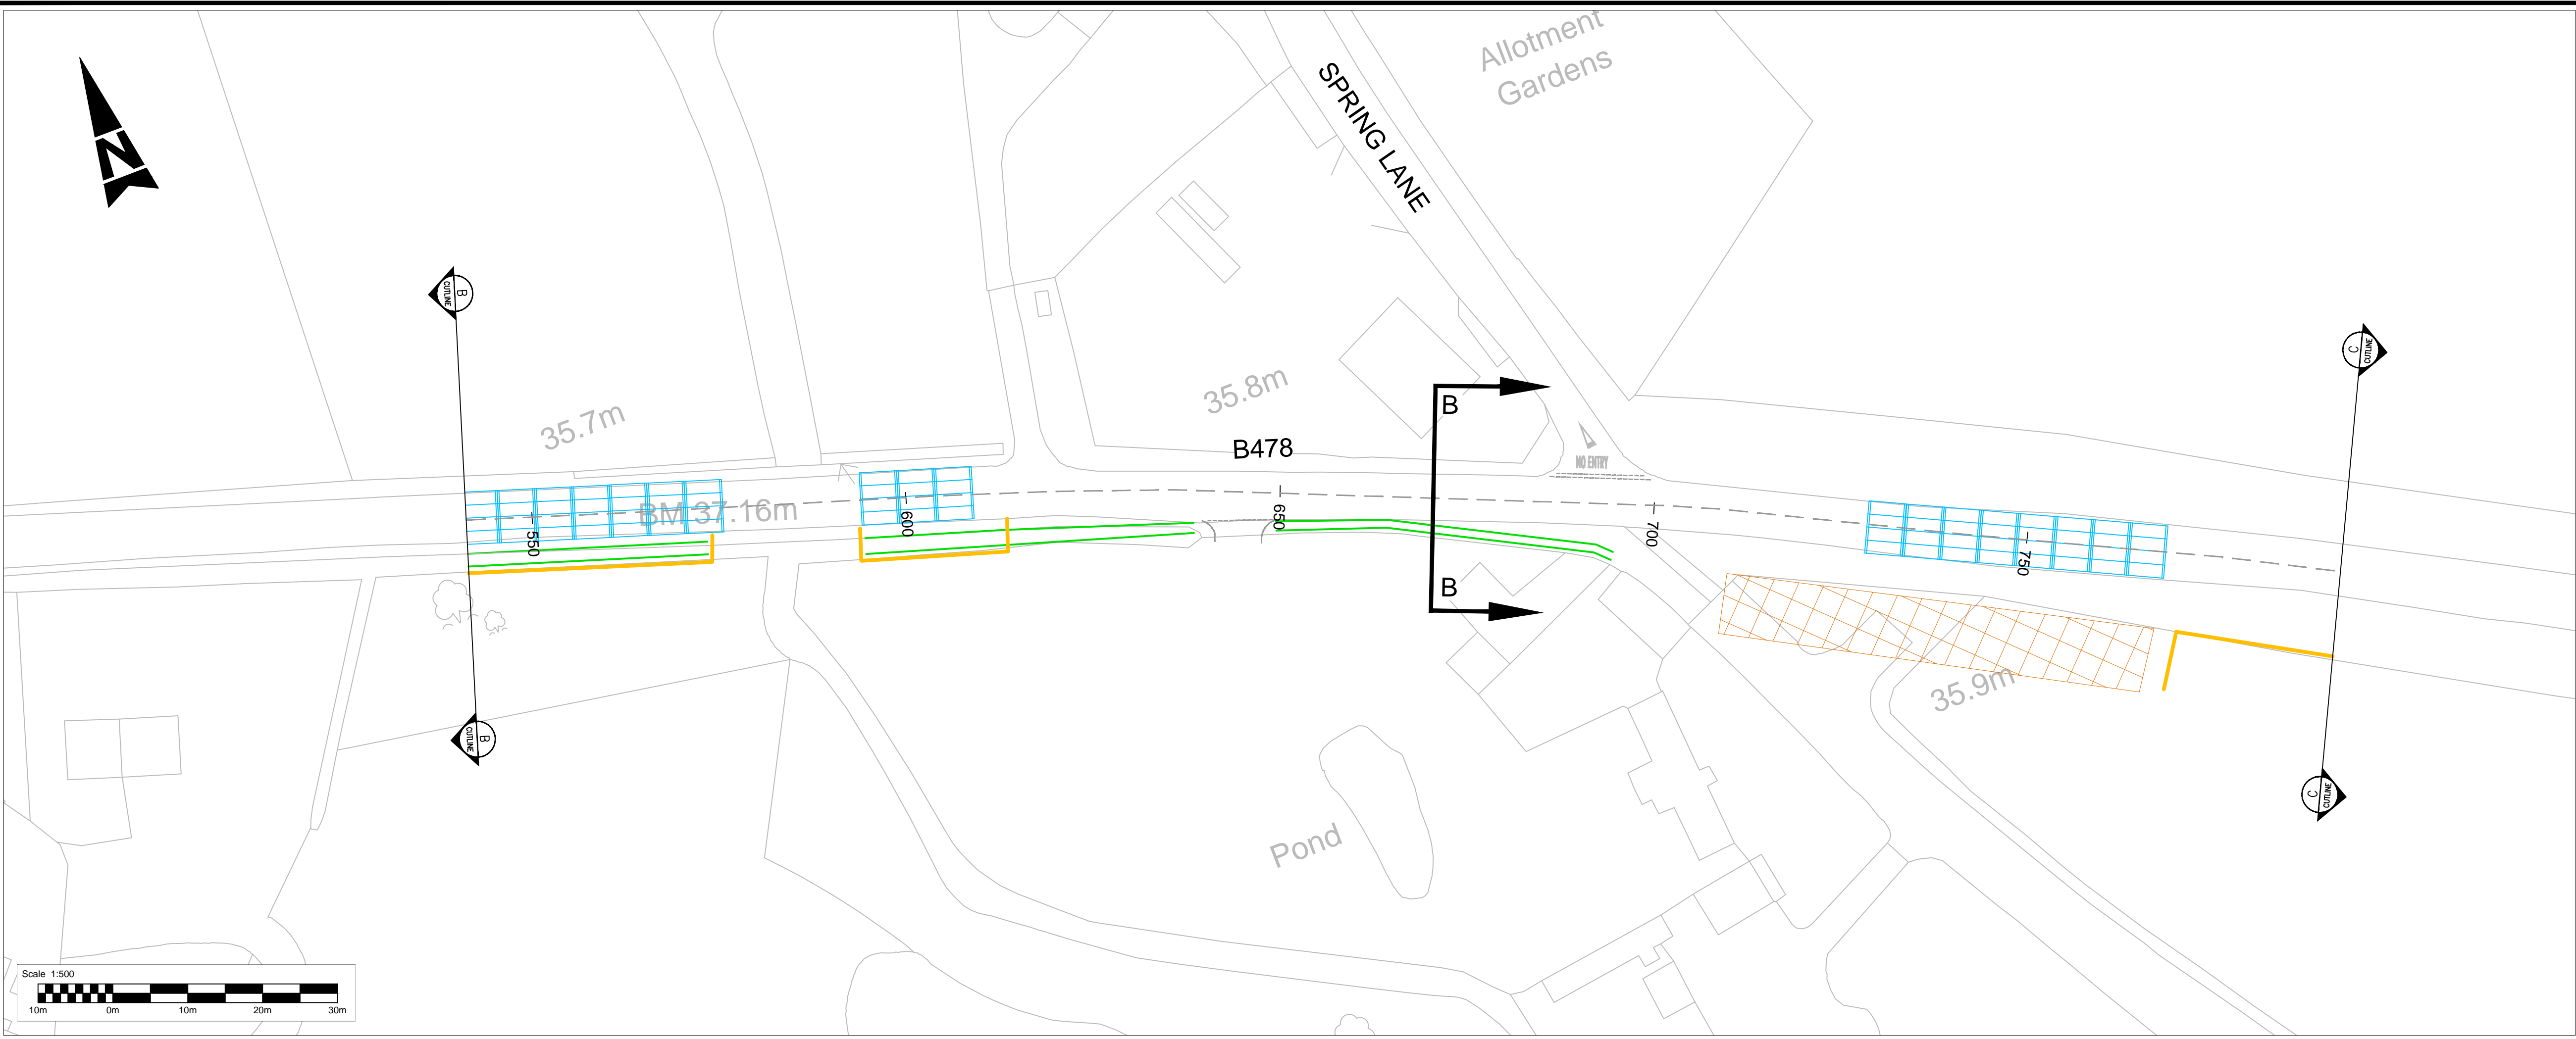

LONG SECTION - CHAINAGE 530-790  
SCALE - HORIZONTAL 1:500 / VERTICAL 1:50

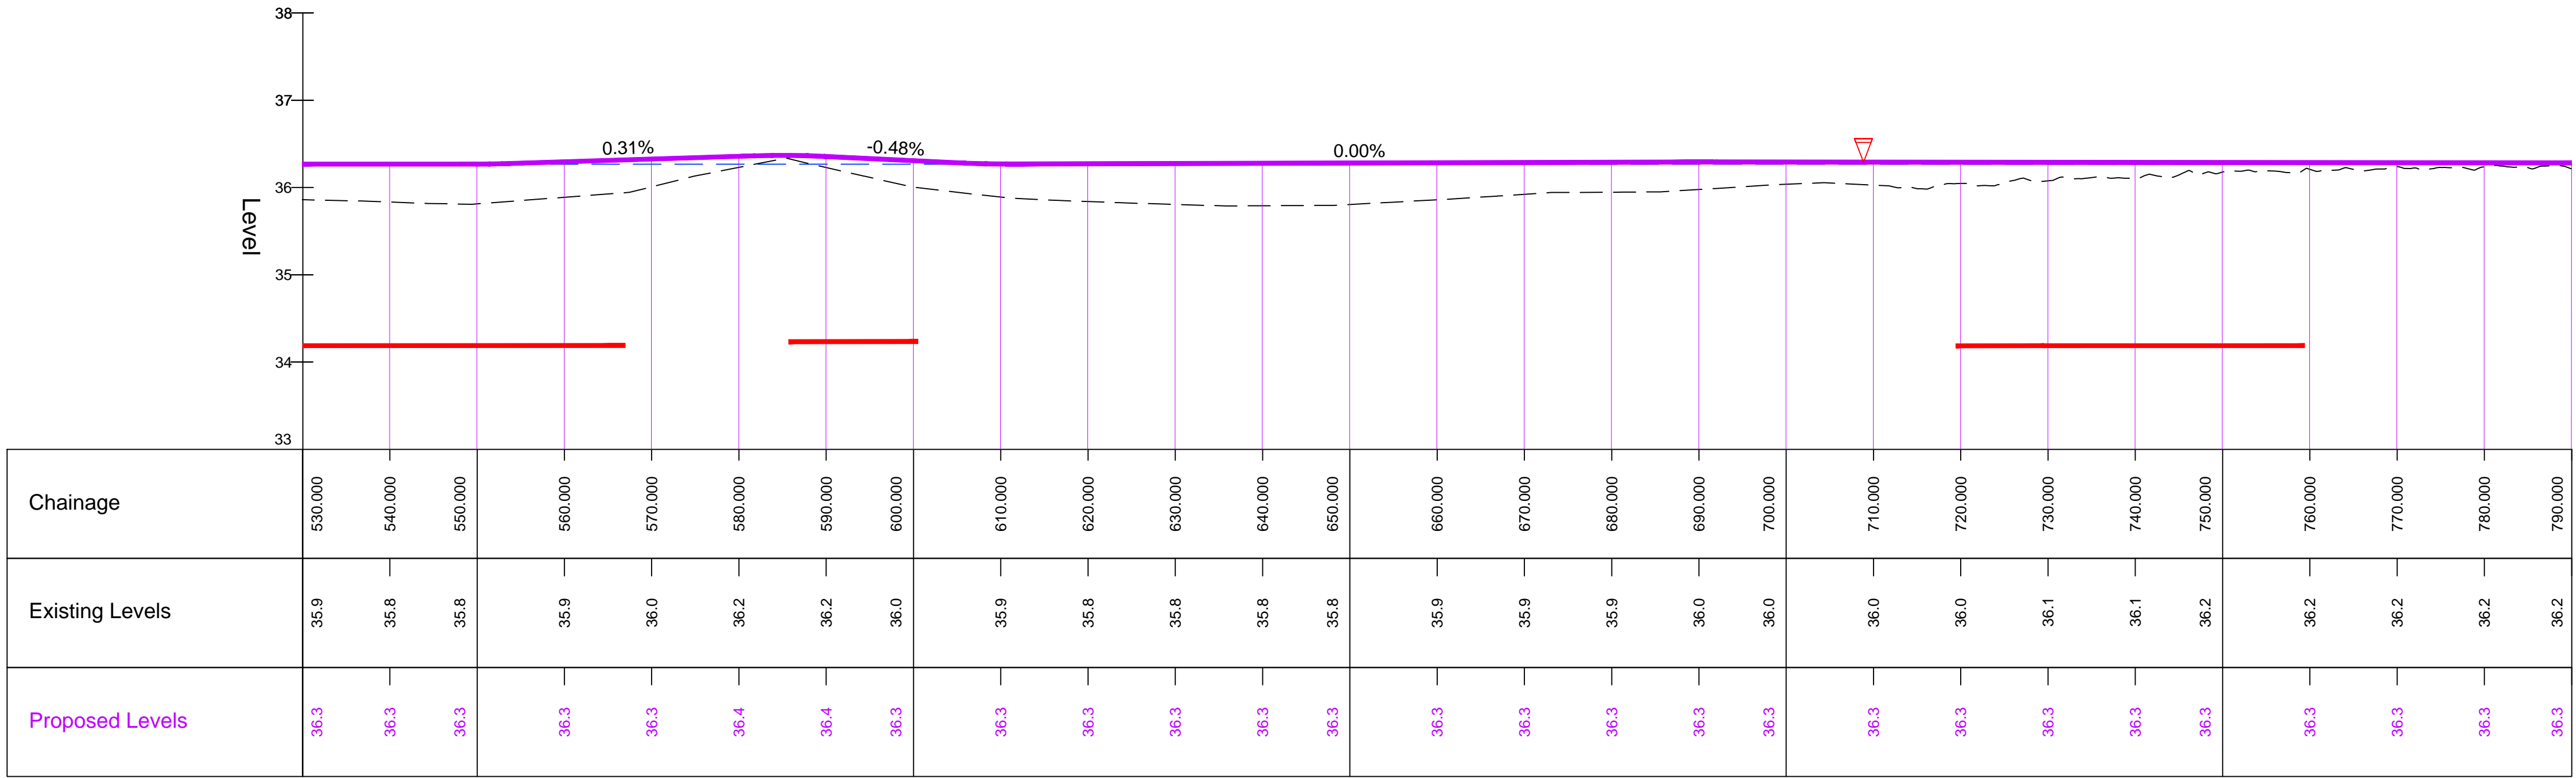

Drawing No.  
S-5150173-FA-000-005

Revision  
2

KEY PLAN

KEY

- PROPOSED BOX CULVERTS
- PROPOSED BOX CULVERT INVERT LEVEL
- PROPOSED WIERS
- IMPROVED DRAINAGE DITCH
- EXISTING ROAD
- PROPOSED ROAD
- ESTIMATED MAXIMUM WATER LEVEL FOR 1 TO 20 YEARS RETURN PERIOD
- WATER LEVEL INDICATOR
- GROUND LEVEL ABOVE PROPOSED WEIR LEVELS
- FOR CROSS SECTIONS SEE DRAWING S-5150173-FA-000-012

SAFETY, HEALTH AND ENVIRONMENTAL INFORMATION

IN ADDITION TO THE HAZARDS/RISKS NORMALLY ASSOCIATED WITH THE TYPES OF WORK DETAILED ON THIS DRAWING, NOTE THE FOLLOWING SIGNIFICANT RESIDUAL RISKS

CONSTRUCTION

WORKS IN CLOSE PROXIMITY OF O/H CABLES & O/H CONVEYOR BELT

MAINTENANCE/CLEANING

NONE IDENTIFIED AT THIS STAGE

USE

NONE IDENTIFIED AT THIS STAGE

DECOMMISSIONING/DEMOLITION

NONE IDENTIFIED AT THIS STAGE

Reproduced from the Ordnance Survey mapping with the permission of the Controller of Her Majesty's Stationery Office © Crown Copyright. Unauthorised reproduction infringes Crown Copyright, and may lead to prosecution or civil proceedings. Oxfordshire County Council Licence No 100023343

Rev.	Date	Purpose of revision	Drawn	Checked	Approved
0	06/07/16	FOR INFORMATION	AE	SMC	PRM
1	25/08/16	FOR INFORMATION	AE	SMC	PRM
2	31/10/16	CROSS SECTION ADDED AND CULVERTS MOVED	SEE	TITLE	BLOCK

Mark Kemp  
Deputy Director - Commercial  
Environment and Economy  
Oxfordshire County Council  
Speedwell House  
Speedwell Street  
Oxford  
OX1 1NE  
Tel: (01865) 815700  
Fax: (01865) 241577

Project title

PLAYHATCH ROAD  
PHASE 2

Drawing title

BOX CULVERT LAYOUT AND  
LONGITUDINAL SECTIONS  
SHEET 3 OF 5

Drawing Status

FOR INFORMATION

Scale @ A1	Drawn by	Checked by	Approved by
1:500	AE	SMC	PRM
	Date drawn 21/10/16	Date checked 21/10/16	Date approved 31/10/16

Oxfordshire Project No & File Ref

5150173

Drawing No.

S-5150173-FA-000-005

Revision

2